


ADDENDUM # 1

March 28, 2019

Murrieta Valley High School Restroom Portable
Murrieta Valley Unified School District
App. # 04-118185, File # 33-32

BakerNowicki Design Studio
731 Ninth Avenue, Suite A
San Diego, CA 92101

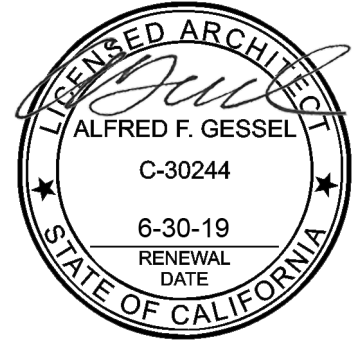

Alfred Gessel, C30244

PART 1 - GENERAL

1.1 The following revisions and/or clarifications shall be made to the Bidding Requirements and Contract Documents. Revise and amend the Documents for the above named project in accordance with this Addendum. The bid shall reflect these addendum changes and each bidder shall make reference in their bid to this addendum.

1.2 All Bidding Requirements and Contract Documents shall apply to this addendum as originally indicated in the applicable portions of the contract documents, unless otherwise modified by this addendum.

PART 2 - PROJECT MANUAL

2.1 None

PART 3 - DRAWINGS

3.1 ARCHITECTURAL DRAWINGS ISSUED

A. The following Addendum ("AD") Drawings are issued:

1. Drawing A1.1: Revise currently issued drawing per AD1-A1.1.
2. Drawing A1.3: Revise currently issued drawing per AD1-A1.3.

3.2 CIVIL DRAWINGS ISSUED

A. The following Addendum ("AD") Drawings are issued:

1. Drawing C3.1: Revise currently issued drawing per AD1-C3.1.

Enclosures:


- i. Addendum drawings:
 - a. AD1-A1.1 and AD1-A1.3.
 - b. AD1-C3.1

END OF ADDENDUM # 1

Murrieta Valley High School Restroom Portable
Murrieta Valley Unified School District
BNds # 18025-00 – Addendum # 1


MURRIETA VALLEY UNIFIED SCHOOL DISTRICT
MURRIETA VALLEY H.S. RESTROOM PORTABLE

- 024119.A01 SAWCUT AND REMOVE CONCRETE PAVING WHERE INDICATED
- 024119.A02 SAWCUT AND REMOVE ASPHALT PAVING WHERE INDICATED
- 024119.A03 SAWCUT AND REMOVE CONCRETE CURB WHERE INDICATED

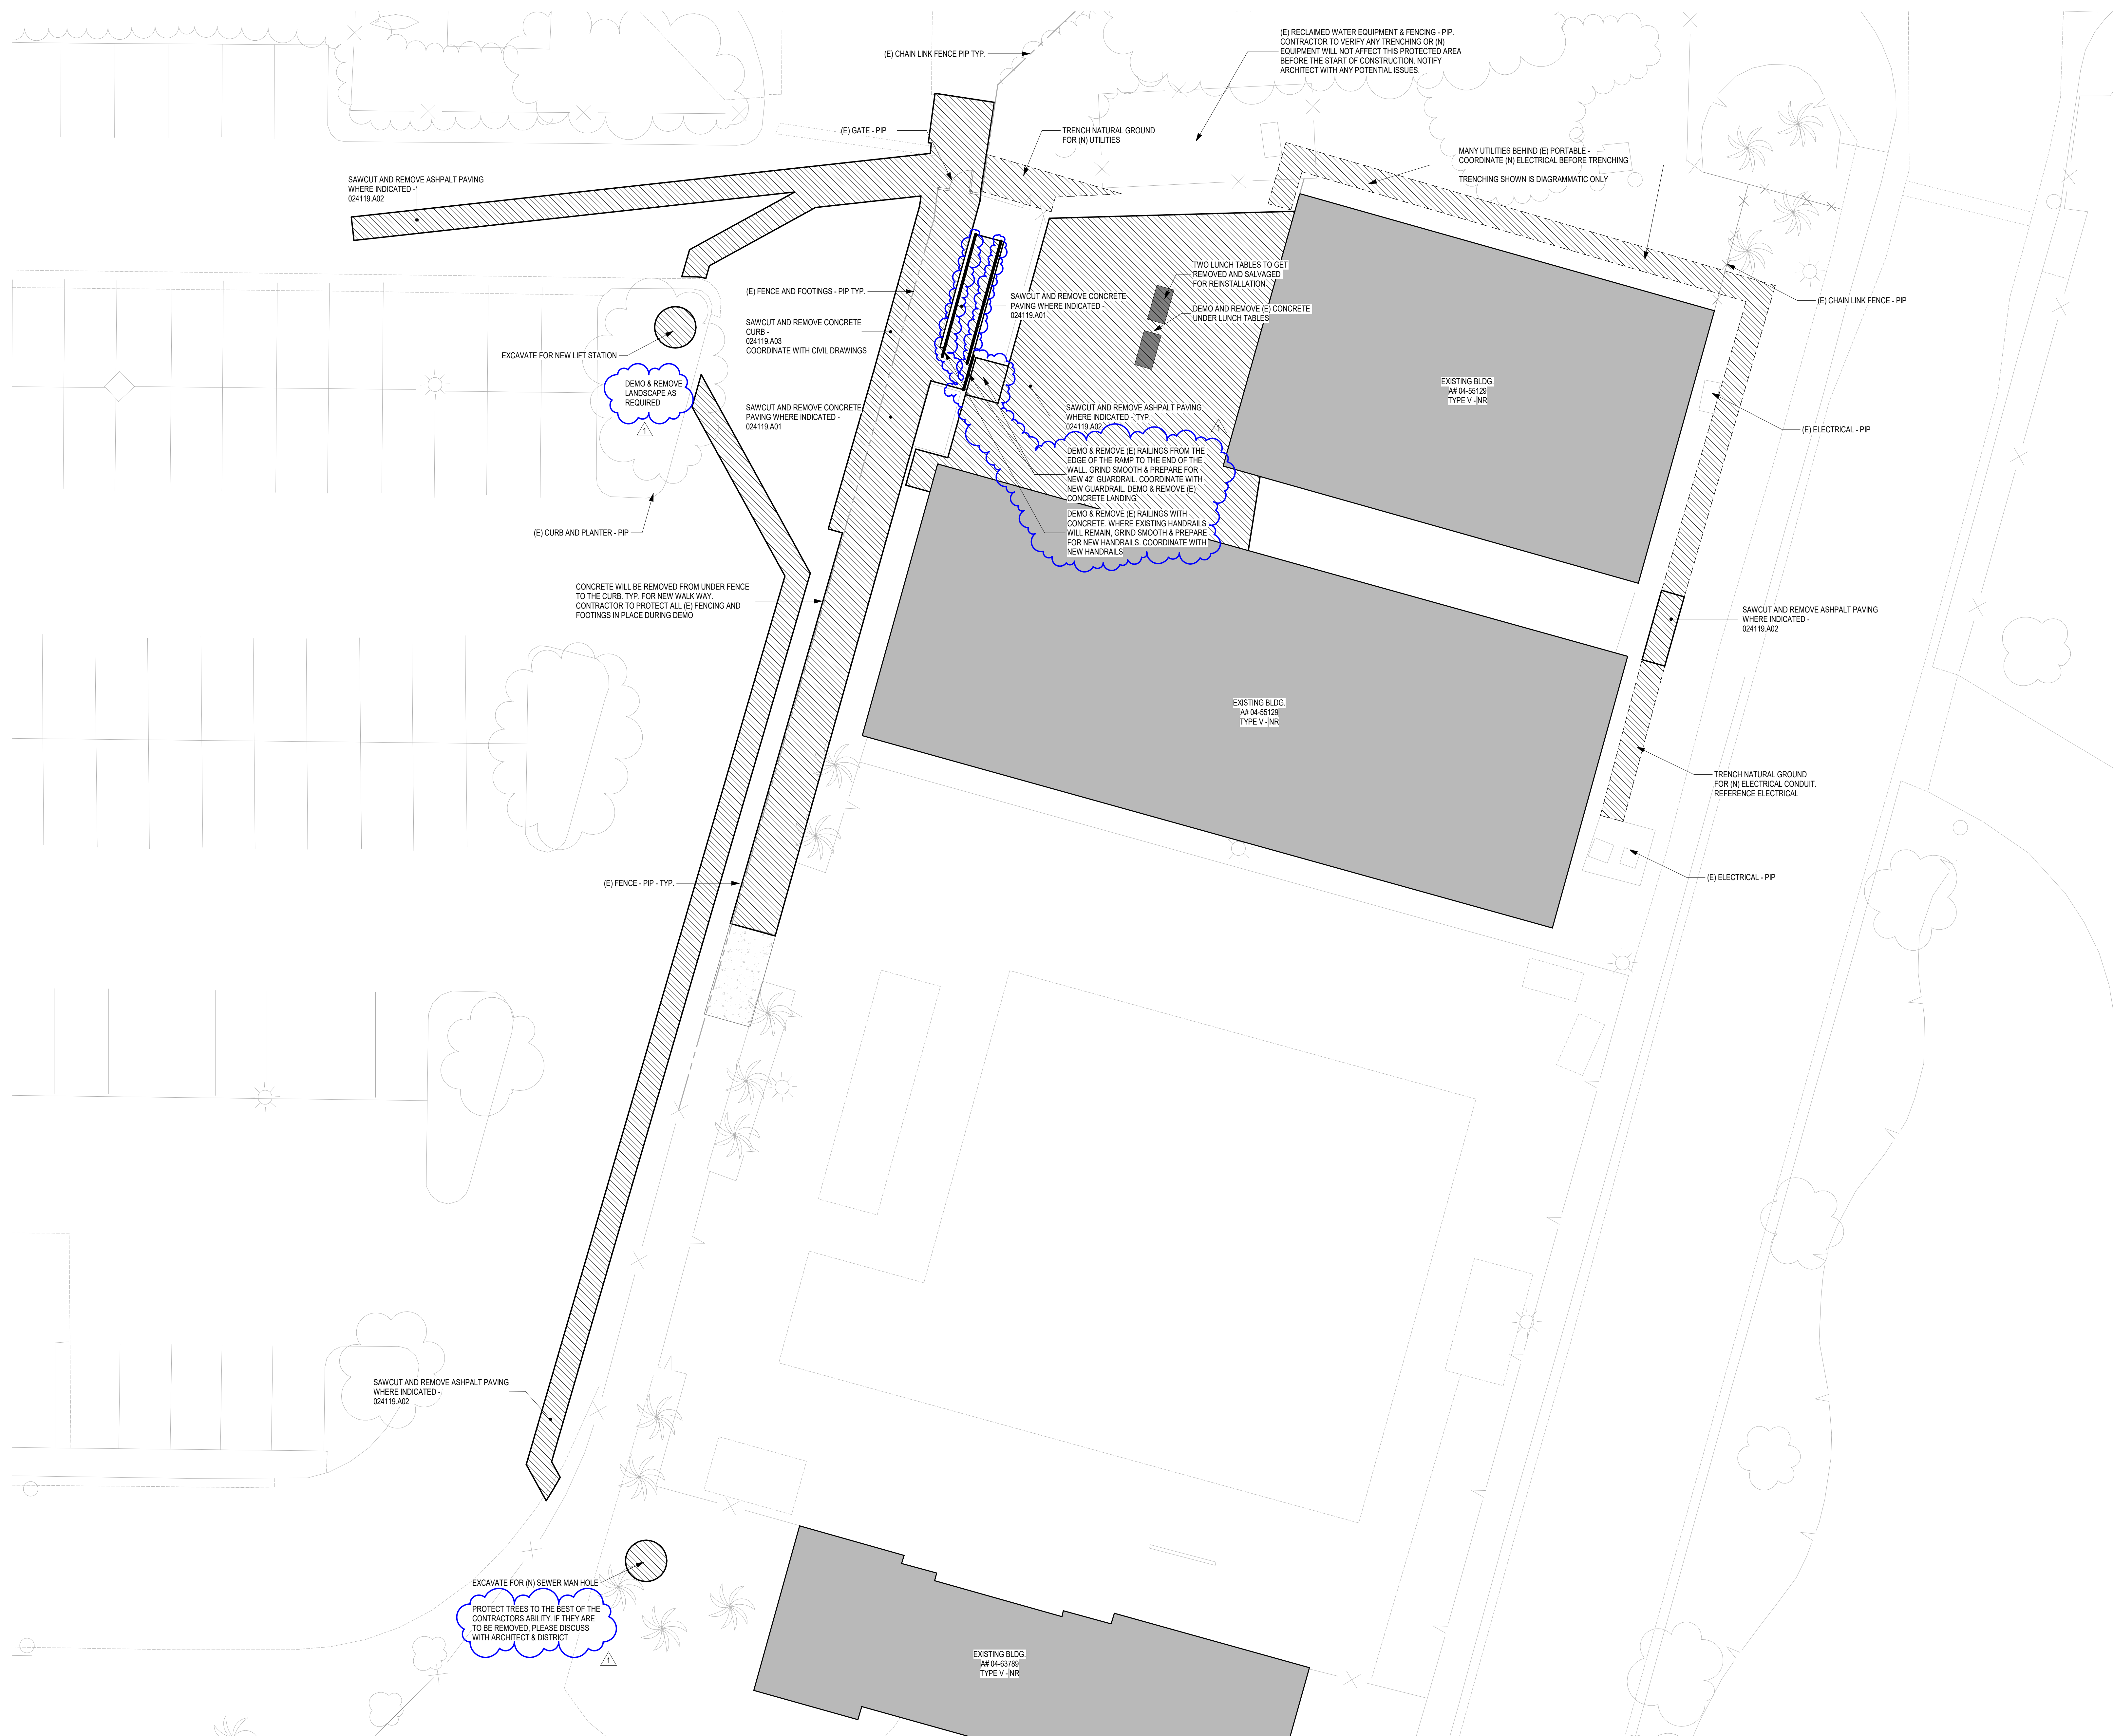

LEGEND

- (E) LANDSCAPE OR NATURAL GROUND - PROTECT IN PLACE U.N.O.
- (N) CONCRETE PAVING - 321313 - REFERENCE CIVIL
- (E) CONCRETE - PROTECT IN PLACE U.N.O.
- (N) ASPHALT - 321216 - REFERENCE CIVIL
- (E) ASPHALT - PROTECT IN PLACE U.N.O.
- DEMOS & REMOVE (E) CONCRETE OVER-EX AND FINE GRADING FOR THE INSTALLATION OF (N) CONCRETE OR (N) ASPHALT
- SAWCUT, DEMO & REMOVE AS NOTED PER PLAN
- (E) FENCE - PROTECT IN PLACE U.N.O.

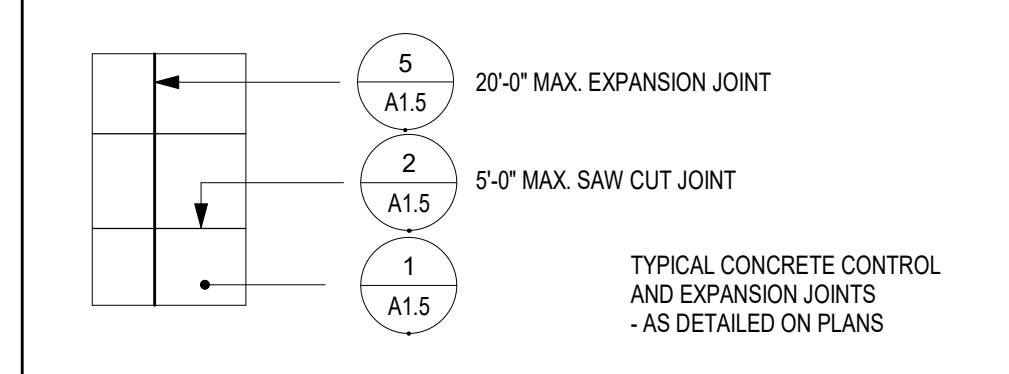

GENERAL NOTES

1. REFER TO CIVIL SHEETS FOR ALL SLOPES & ELEVATIONS.
2. OVER-EX AND FINE GRADING IS REQUIRED FOR ALL AREAS THAT ARE SHOWN WITH THE INSTALLATION OF NEW CONCRETE OR ASPHALT.
3. DISTRICT TO MOVE AND RELOCATE ANY EQUIPMENT IN THE PROPOSED SCOPE PRIOR TO CONSTRUCTION UNLESS NOTED AS CONTRACTOR'S RESPONSIBILITY.
4. **COORDINATE ALL SAW CUTTING & DEMO WORK WITH ALL NEW PROPOSED WORK.** PROTECT ALL EXISTING PORTABLE BUILDINGS DURING CONSTRUCTION.
5. REFERENCE 12 FOR THE INSTALLATION OF RESTROOM ACCESSORIES.


IDENTIFICATION STAMP
DIVISION OF THE STATE ARCHITECT
OFFICE OF REGULATION SERVICES

APPL # 04-118185

AC _____ FLS _____ SS _____
DATE: _____

ENLARGED SITE PLAN - DEMO

NO. DATE ISSUE PROJECT NO. 18025-00
1 3/28/2019 Addendum 1 DATE: 02/14/2018

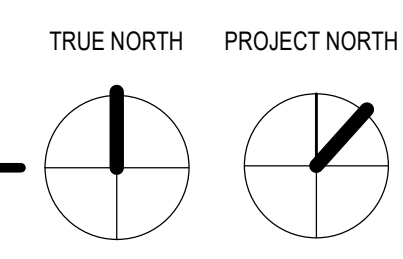

DRAWING
A1.1
AD1-A1.1



P:\Projects\Murrieta Valley USD\18025-00 MISC Middle College at Murrieta Valley HS (Restroom Portable)\M.D Design\1 Architecture\01 Central\ARCH-BNDS-MISC PORTABLE.rvt

3/28/2019 10:06:51 AM


MURRIETA VALLEY UNIFIED SCHOOL DISTRICT
MURRIETA VALLEY H.S. RESTROOM PORTABLE

- | | |
|------------|---|
| 101423.A01 | RS-3 - TOILET ROOM SIGN |
| 101423.A02 | RS-4 - TOILET ROOM DOOR SYMBOL |
| 102800.A01 | TOILET TISSUE (ROLL) DISPENSER - TPD-1 - RECESSED (MAX 3" PROJECTION) |
| 102800.A03 | TOILET TISSUE (JUMBO-ROLL) DISPENSER |
| 102800.A07 | LIQUID-SOAP DISPENSER |
| 102800.A12 | SEAT-COVER DISPENSER |
| 102800.A19 | SANITARY-NAPKIN DISPOSAL UNIT |
| 102800.A39 | TRAP/WATER PIPE WRAP |


3 SITE - (E) RAMP AND RAILING - PIP
1" = 1'-0"

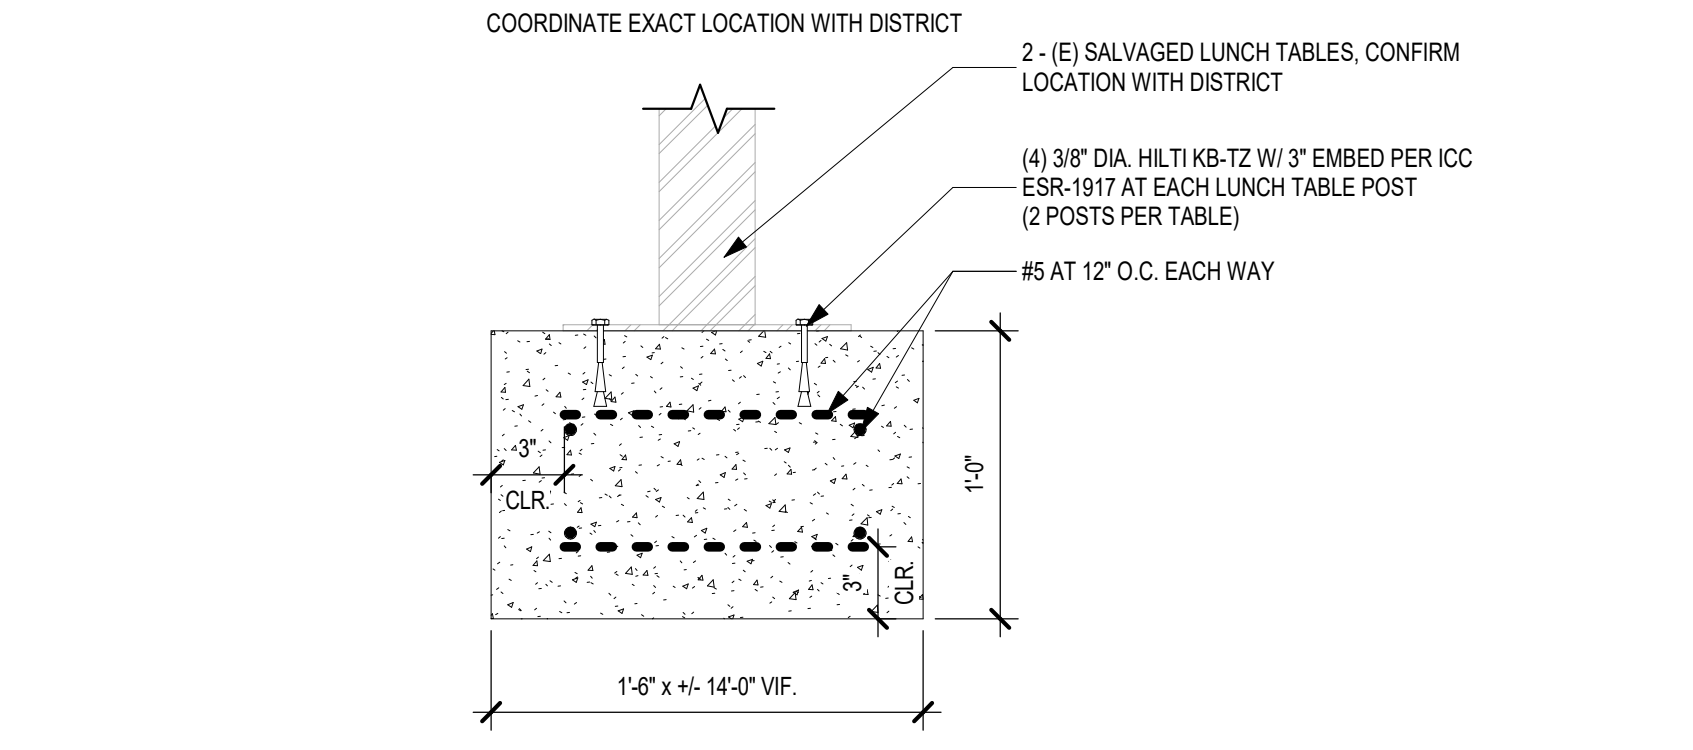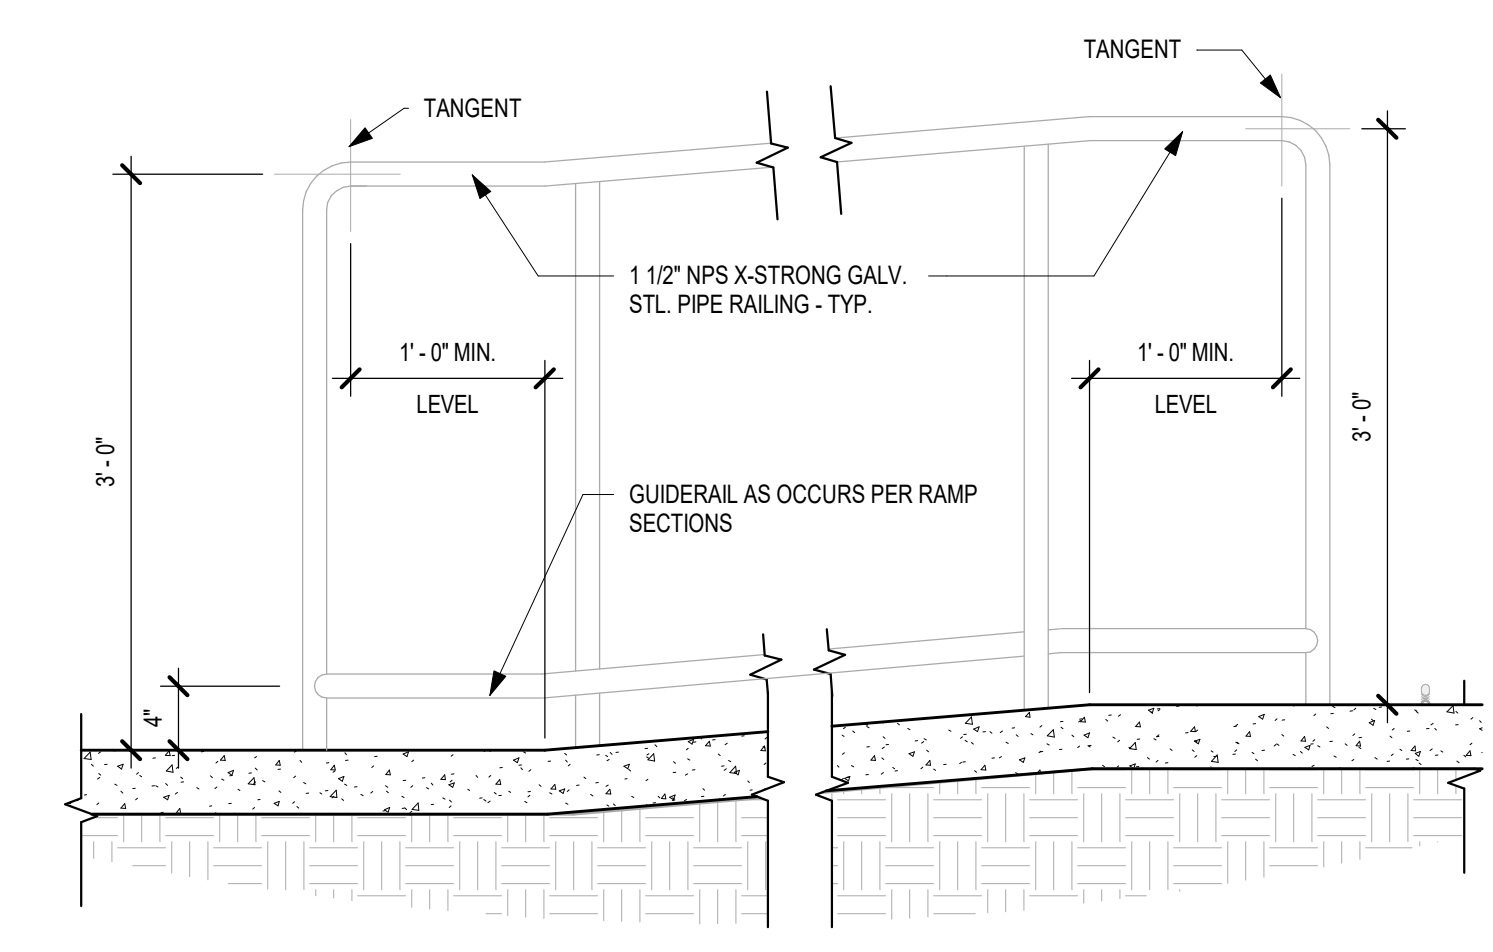


4 SITE - LUNCH TABLES
1 1/2" = 1'-0"

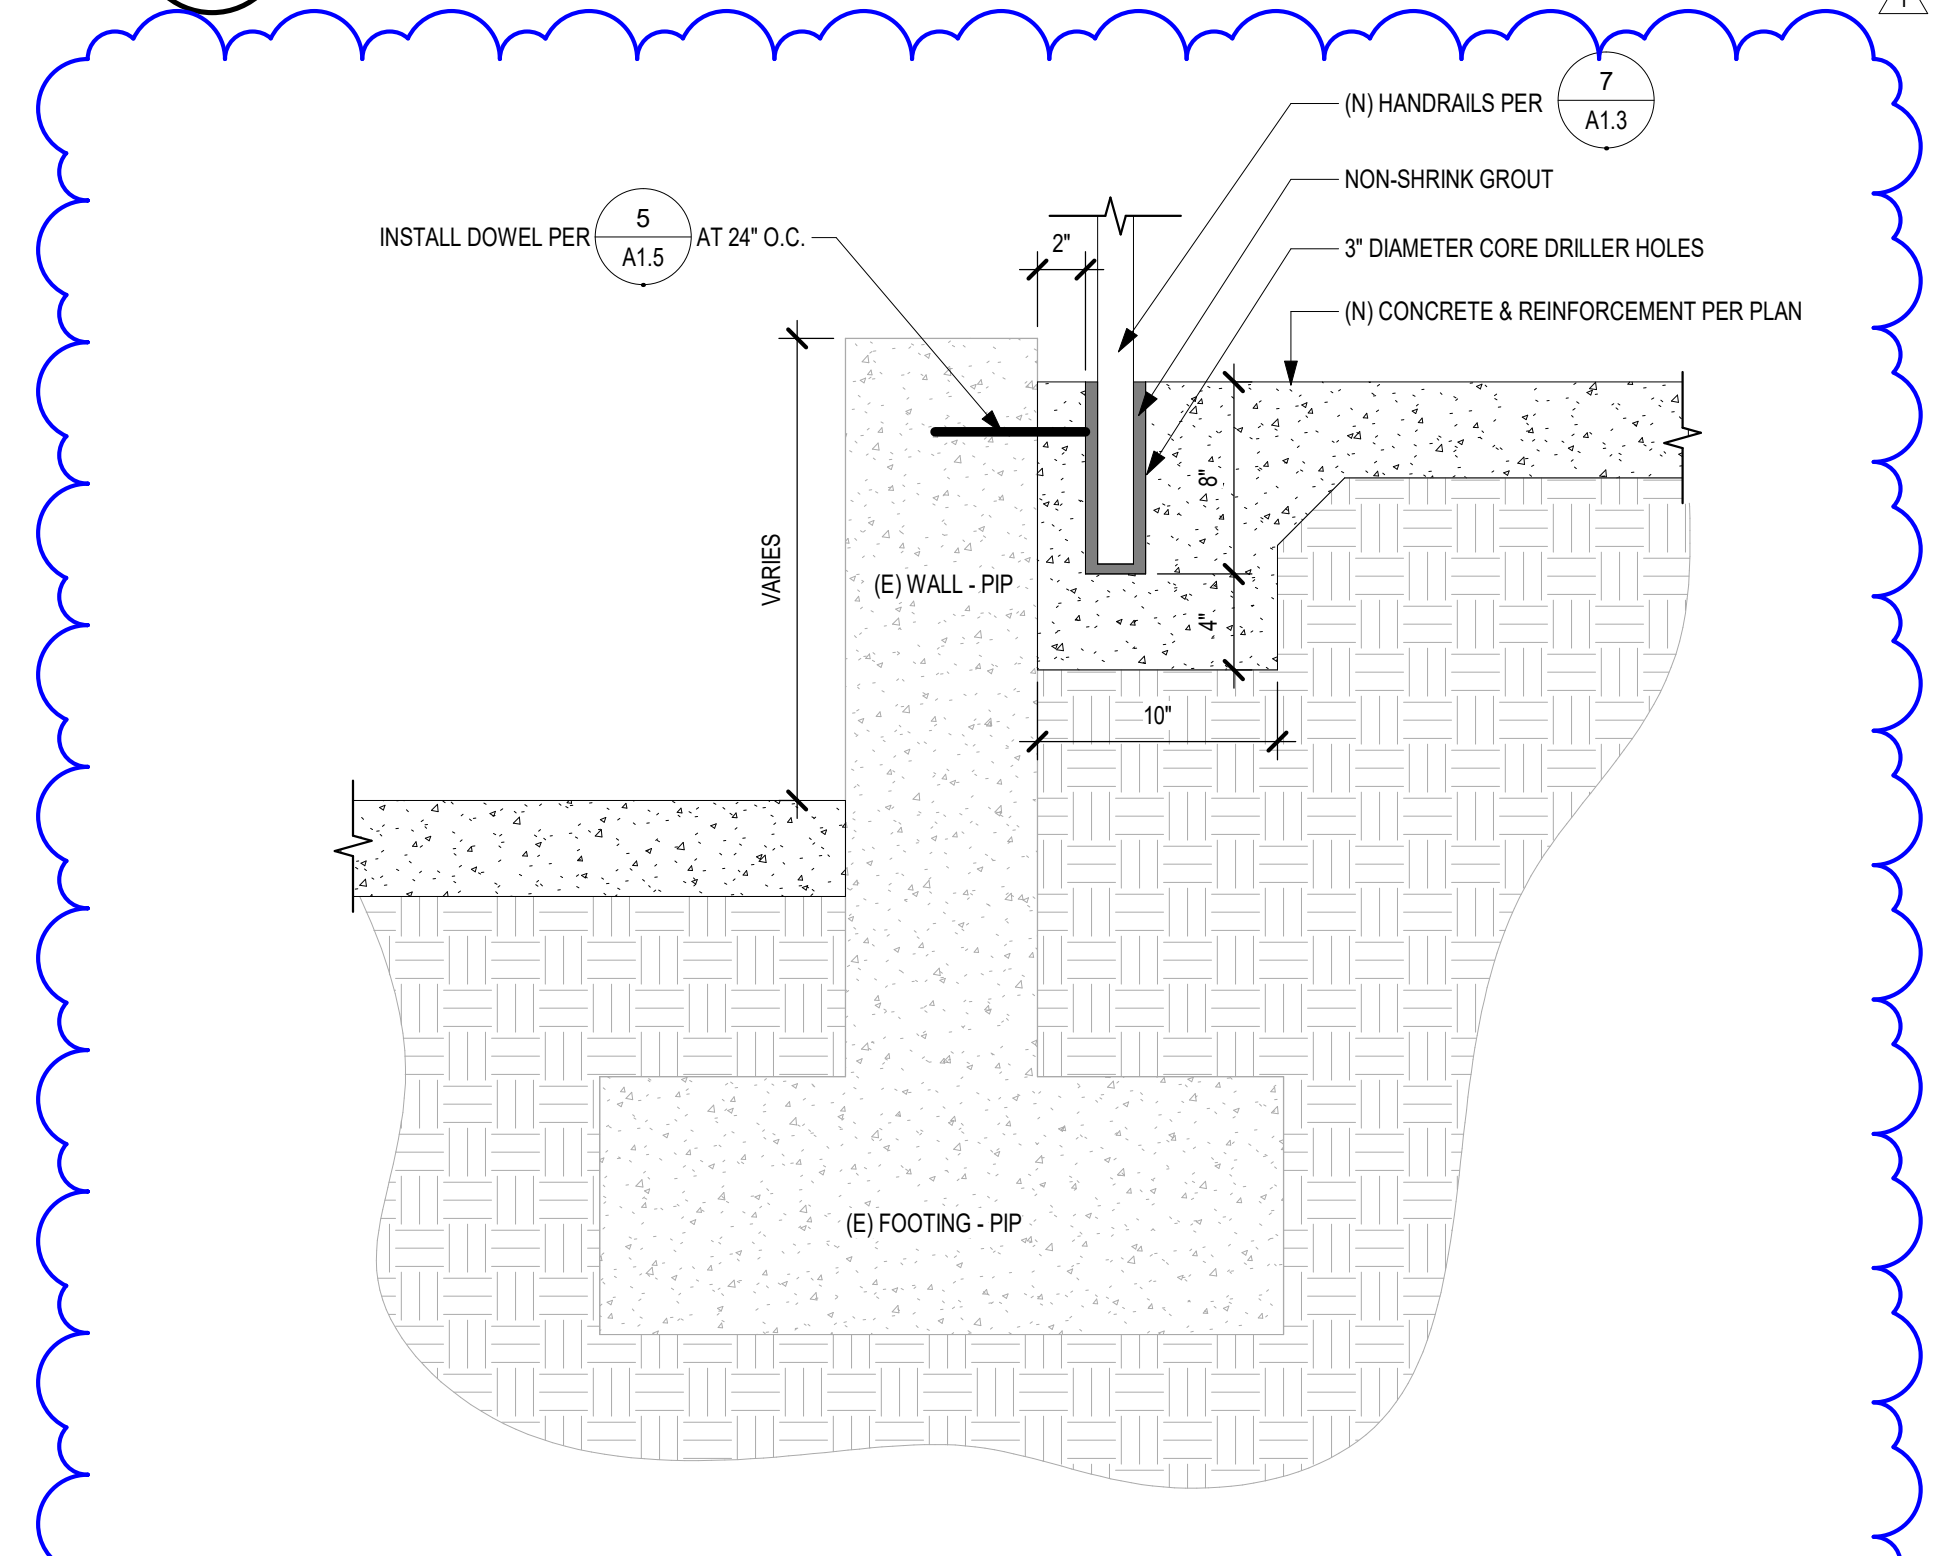


1 ENLARGED SITE PLAN - NEW - (E) RAMP & PORTABLE
1/4" = 1'-0"

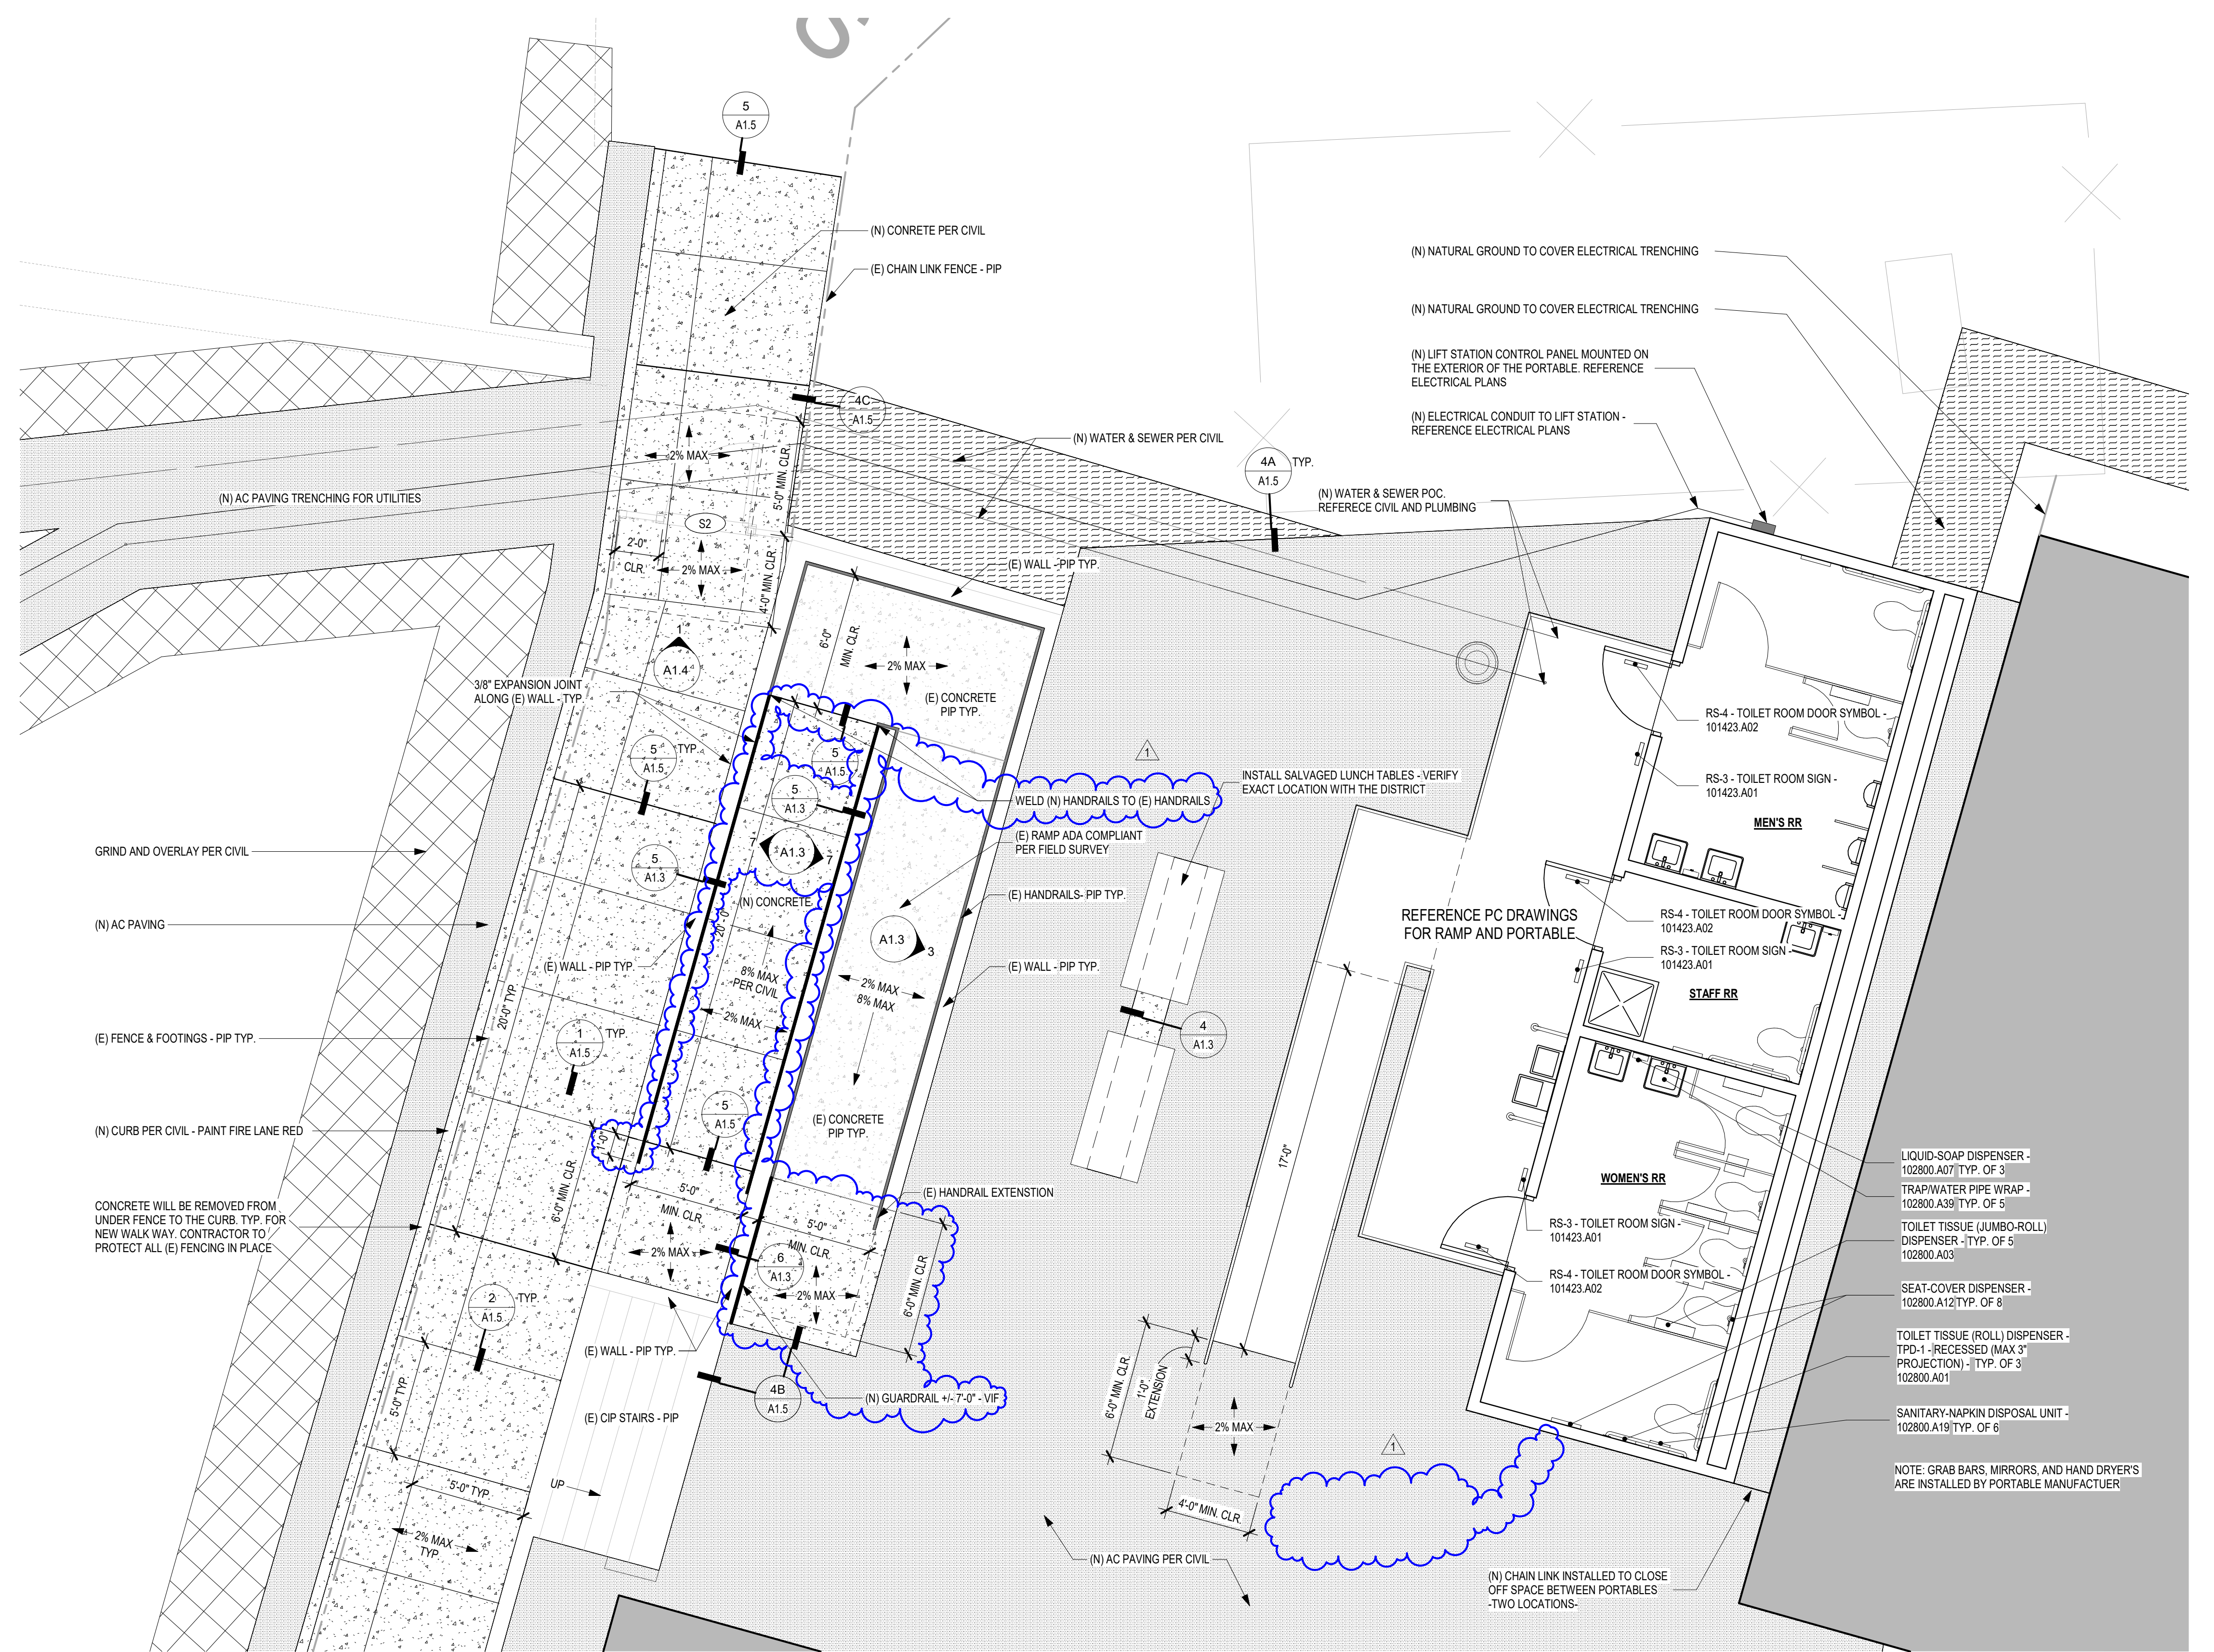


5 SITE - (N) CONCRETE ON RAMP
1 1/2" = 1'-0"

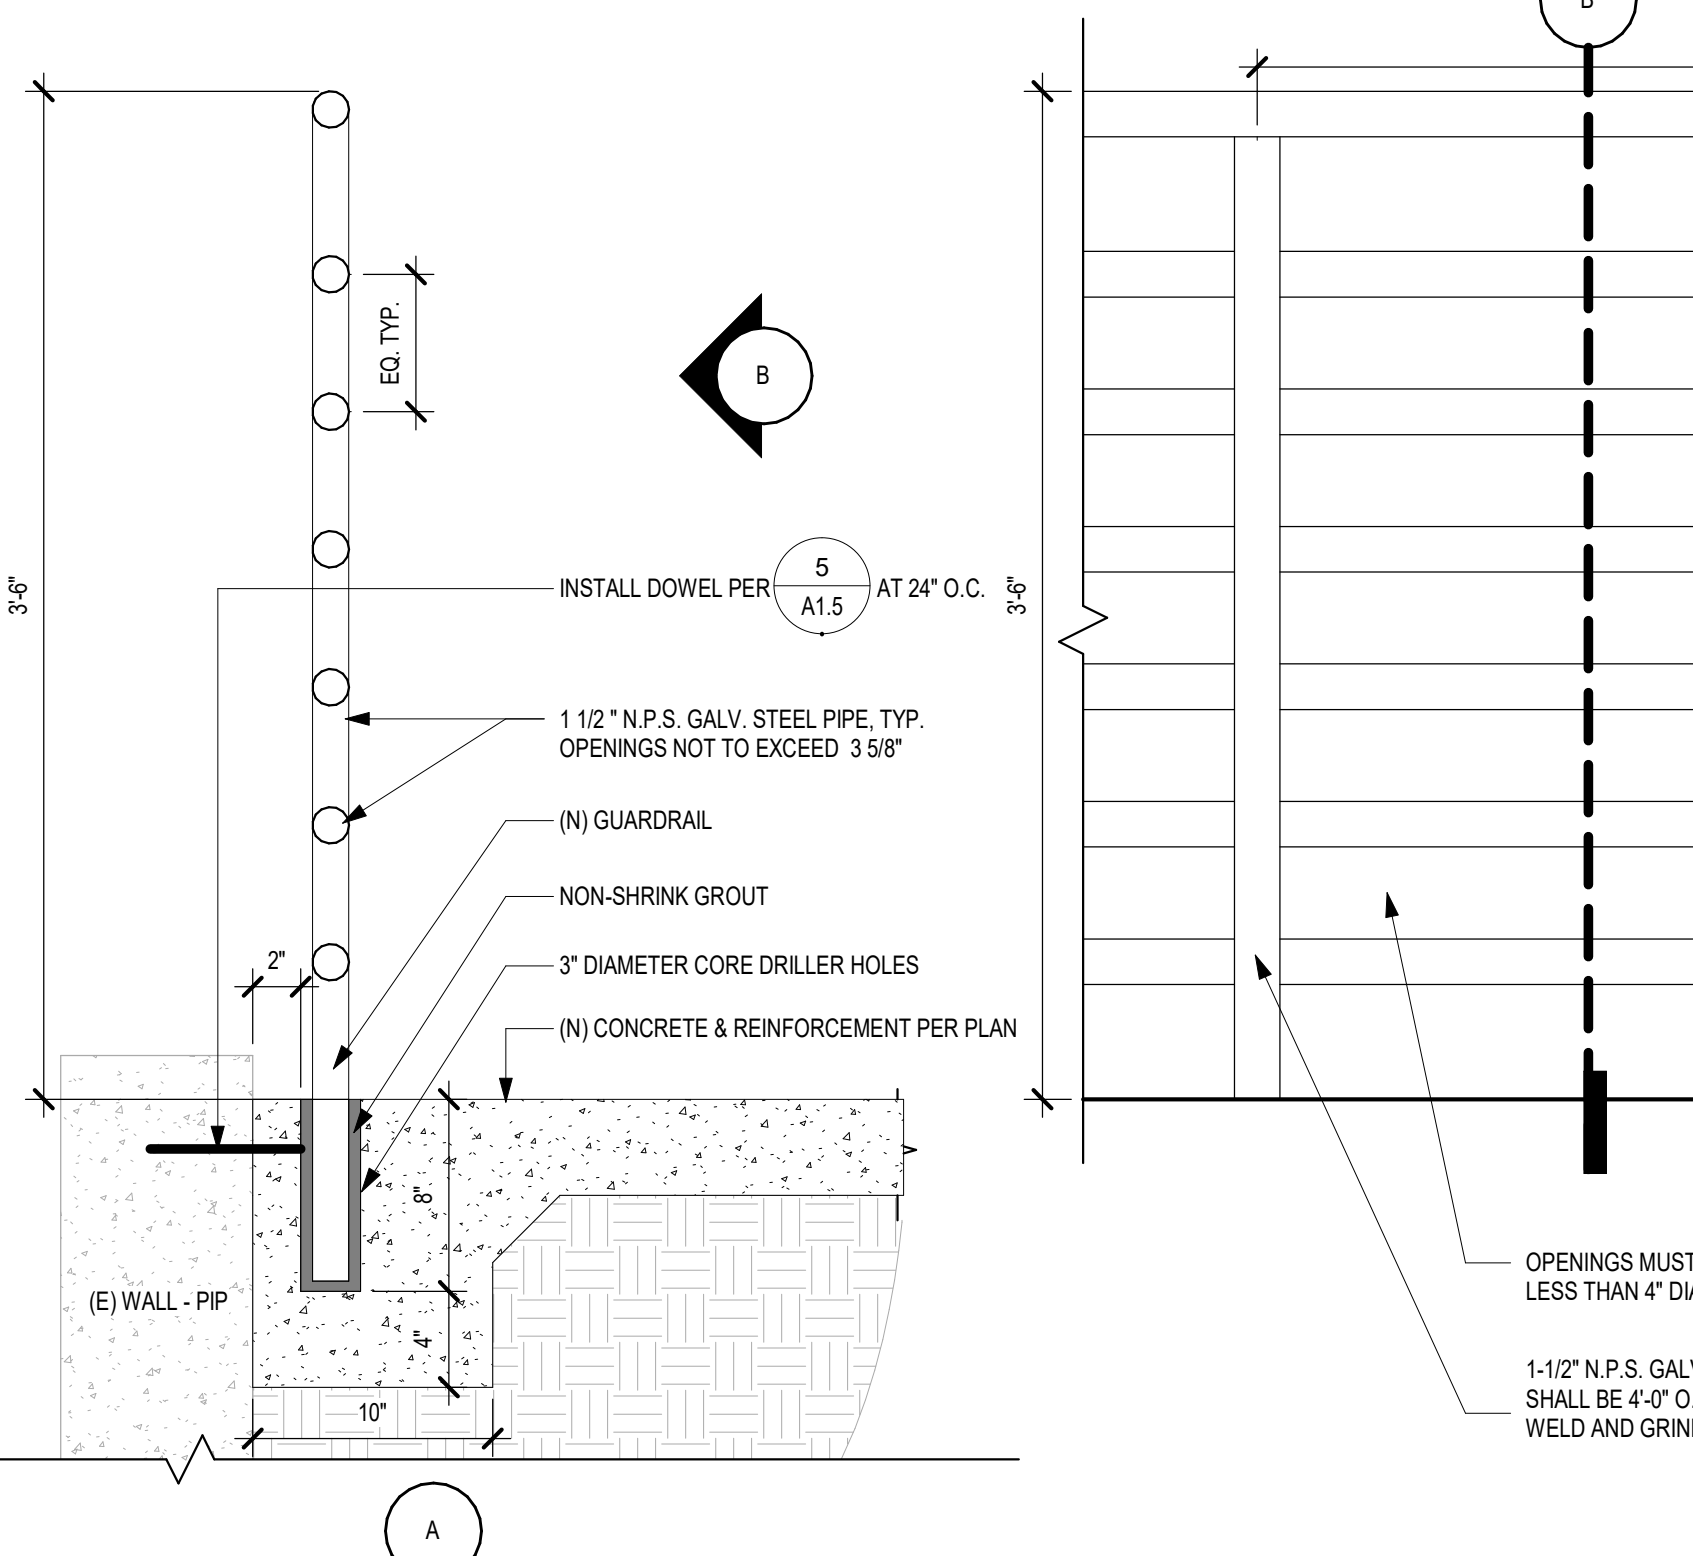

7 SITE - (N) RAMP AND RAILING
1" = 1'-0"

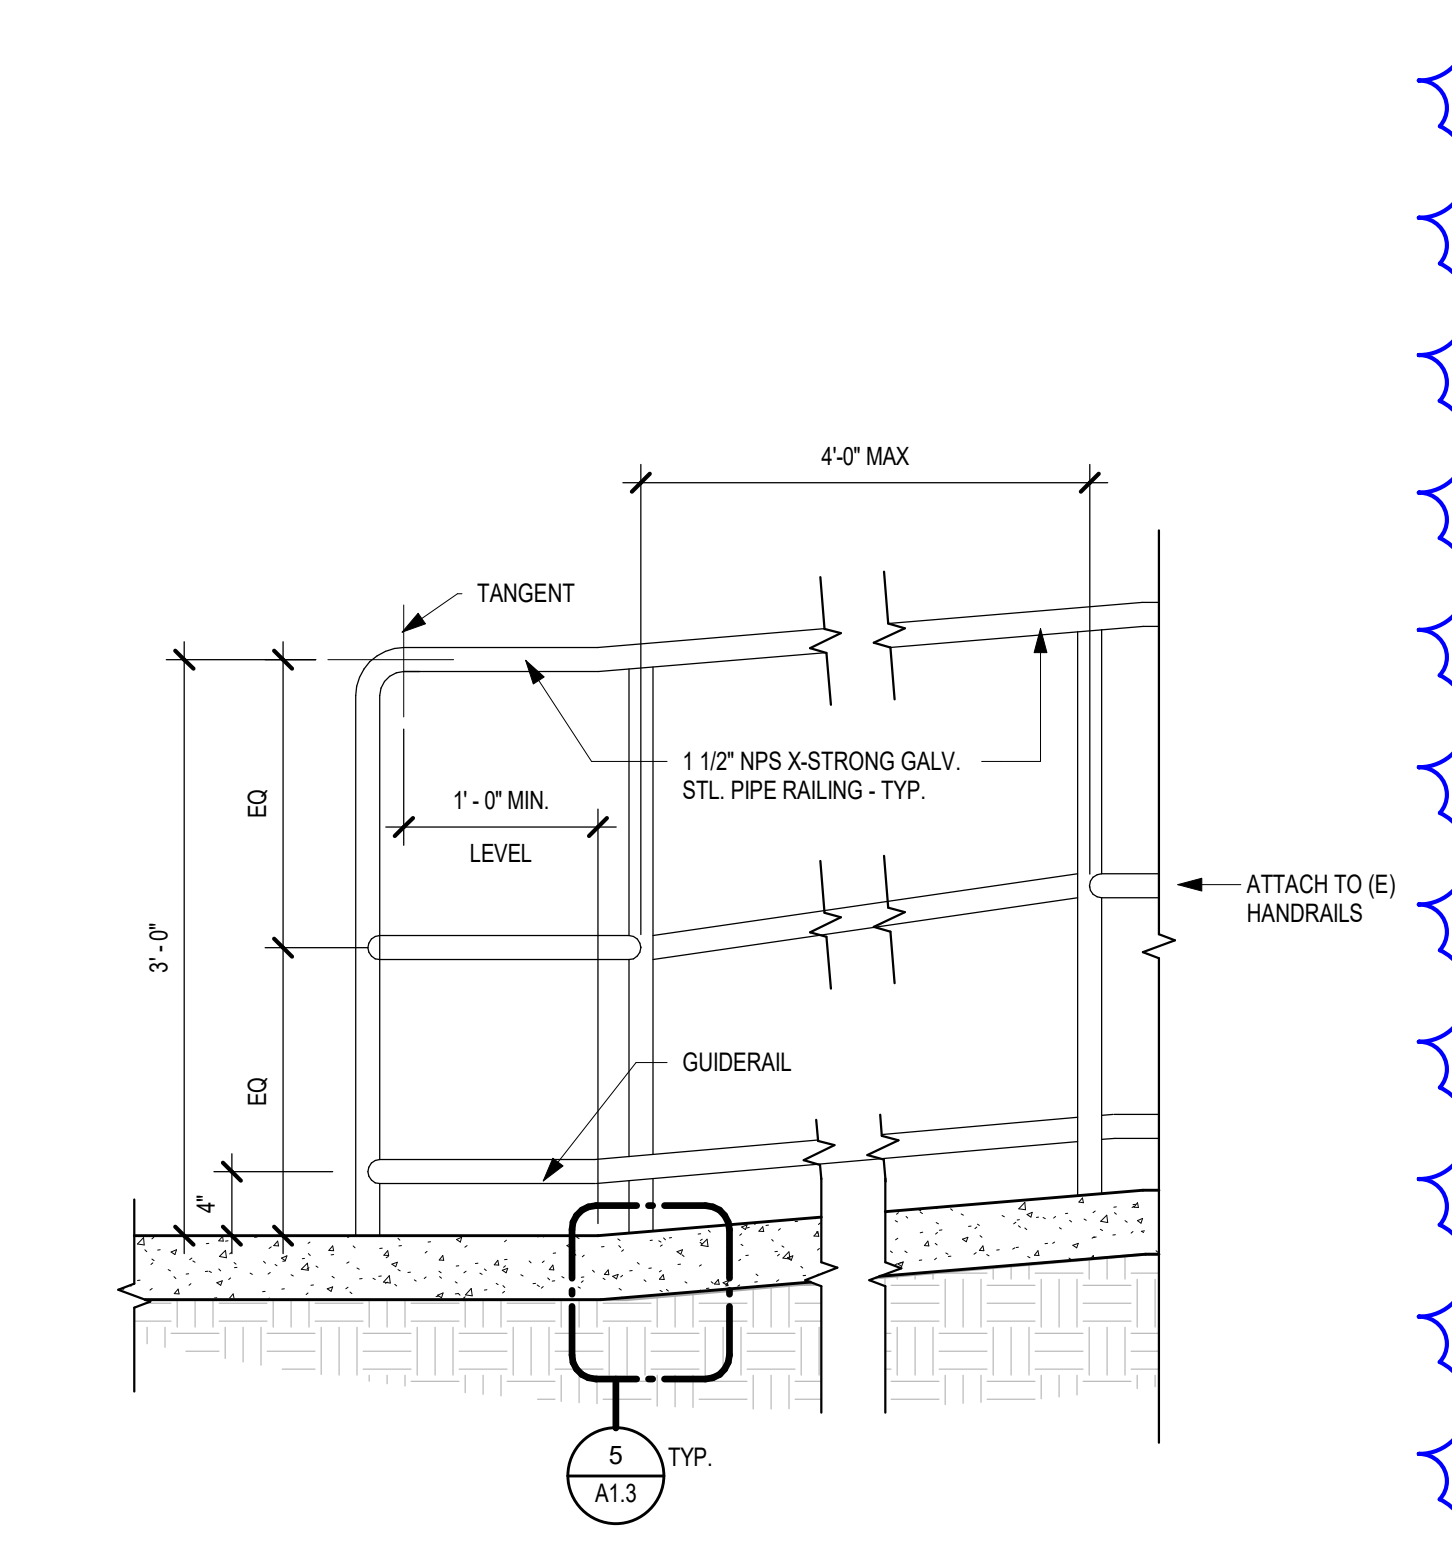

6 SITE - (N) GUARDRAIL
1 1/2" = 1'-0"

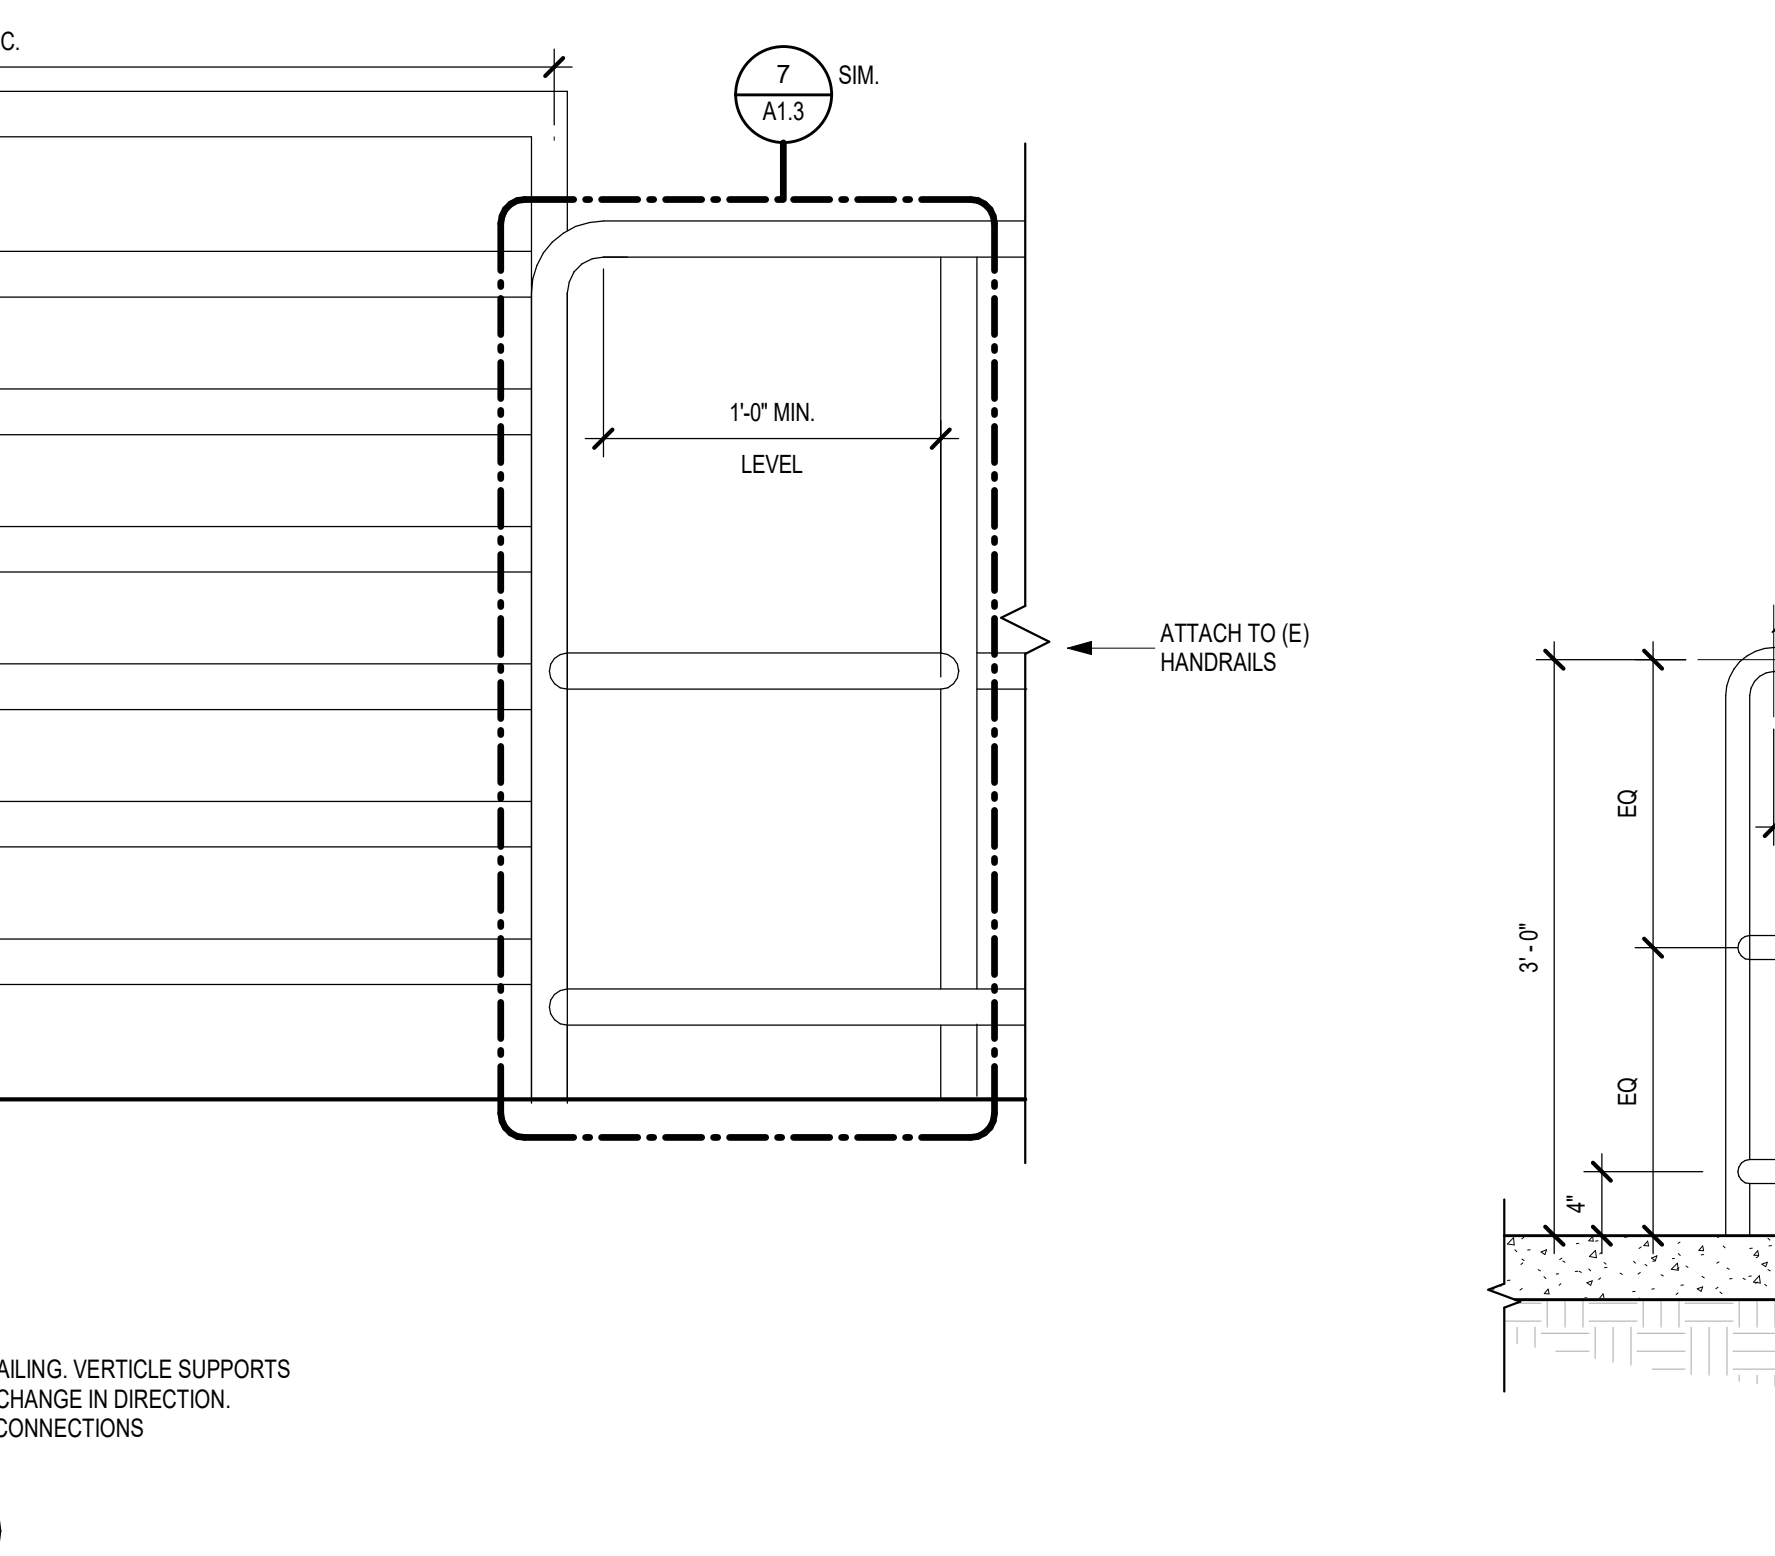


2 ENLARGED SITE PLAN - NEW - FENCE & GATE
1/4" = 1'-0"



LEGEND

	(E) LANDSCAPE OR NATURAL GROUND - PROTECT IN PLACE U.N.O.
	(N) CONCRETE PAVING - 321313 - REFERENCE CIVIL
	(E) CONCRETE - PROTECT IN PLACE U.N.O.
	(N) ASPHALT - 321216 - REFERENCE CIVIL
	(E) ASPHALT - PROTECT IN PLACE U.N.O.
	- DEMO AC PAVING OR CONCRETE - OVER-EX AND FINE GRADING FOR THE INSTALLATION OF (N) CONCRETE OR (N) AC PAVING
	SAWCUT, DEMO & REMOVE AS NOTED PER PLAN
	(E) FENCE - PROTECT IN PLACE U.N.O.

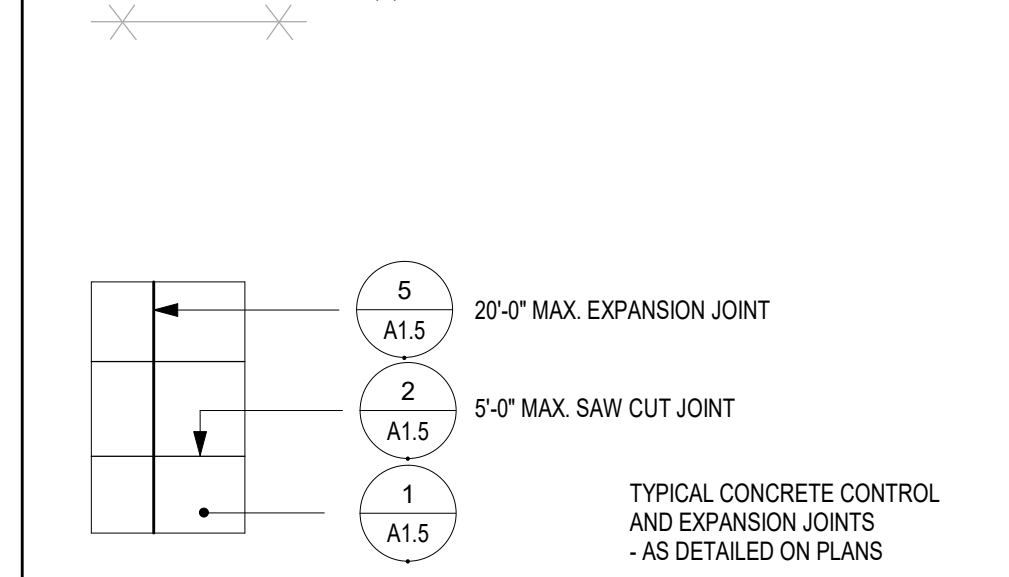

- GENERAL NOTES**
- REFER TO CIVIL SHEETS FOR ALL SLOPES & ELEVATIONS. OVER-EX AND FINE GRADING IS REQUIRED FOR ALL AREAS THAT ARE SHOWN WITH THE INSTALLATION OF NEW CONCRETE OR AC PAVING.
 - DISTRICT TO MOVE AND RELOCATE ANY EQUIPMENT IN THE PROPOSED SCOPE PRIOR TO CONSTRUCTION UNLESS NOTED AS CONTRACTOR'S RESPONSIBILITY.
 - COORDINATE ALL SAW CUTTING & DEMO WORK WITH ALL NEW PROPOSED WORK.** PROTECT ALL EXISTING PORTABLE BUILDINGS DURING CONSTRUCTION.
 - REFERENCE A1.5 FOR THE INSTALLATION OF RESTROOM ACCESSORIES

IDENTIFICATION STAMP
DIVISION OF THE STATE ARCHITECT
OFFICE OF REGULATION SERVICES

APP# 04-118185

AC _____ FLS _____ SS _____

DATE: _____

ENLARGED SITE PLAN - NEW

NO. DATE ISSUE PROJECT NO. 18025-00
1 3/28/2019 Addendum 1 DATE: 02/14/2018

DRAWING
A1.3
AD1-A1.3

3/28/2019 10:05:55 AM P:\Projects\Murrieta Valley USD\18025-00 MISC\Middle College at Murrieta Valley HS (Restroom Portable)\A.0 Design\A1.1 CentralARCH-BNDS-MISC\PORTABLE.rvt

GRADING CONSTRUCTION NOTES



- 1 PROTECT IN PLACE SPECIFIED ITEM
- 2 ADJUST EXISTING ITEM TO PROPOSED FINISHED GRADE
- 3 JOIN PROPOSED SURFACE TO EXISTING SURFACE PER DETAIL "A" ON SHEET C6.1 WITH FLUSH TRANSITION MATCH GRADE. DRWELING FOR PCC ONLY.
- 4 SAWCUT, REMOVE AND DISPOSE OF EXISTING AC PAVEMENT
- 5 SAWCUT, REMOVE AND DISPOSE OF PCC SURFACE
- 6 GRIND AND OVERLAY EXISTING ASPHALT SURFACE 0.17" MINIMUM
- 7 SEE SITE UTILITY PLAN FOR IDENTIFICATION OF OBJECT
- 8 CONSTRUCT 3" AC OVER 6" CRUSHED AGGREGATE BASE COMPACTED TO 90% RELATIVE COMPACTION, AND 12" SUBGRADE COMPACTED TO 90% RELATIVE COMPACTION
- 9 CONSTRUCT 4" PCC (200-200) OVER 12" MINIMUM DEPTH NON-EXPANSIVE SUBGRADE SOIL AT 90% MINIMUM RELATIVE COMPACTION WITH 4 BARS 18" O.C. BOTH WAYS 41" MIN HEIGHT OF SLAB AND THICKENED EDGE PER DETAIL "B" ON SHEET C6.1. SCORING PATTERNS, COLOR AND FINISH PER ARCHITECT'S PLANS AND SPECIFICATIONS
- 10 CONSTRUCT CURB TYPE A-8 PER SPWPC STANDARD PLAN 120-2 ON SHEET C6.1
- 11 CONSTRUCT REDWOOD HEADER PER DETAIL "C" ON SHEET C-6.1
- 12 CONSTRUCT HANDRAILS PER ARCHITECT'S PLANS AND SPECIFICATIONS
- 13 CONSTRUCT ADA ACCESSIBLE RAMPS PER MANUFACTURER'S PLANS, DETAILS, AND SPECIFICATIONS
- 14 FURNISH AND INSTALL SITE FENCING / RAILING / GATES PER ARCHITECT'S PLANS AND SPECIFICATIONS

LEGEND:

AC	ASPHALT CONCRETE		FIRE HYDRANT
ADA	AMERICAN DISABILITIES ACT		MANHOLE AS NOTED
BFD	BACK FLOW DEVICE		LIGHT POLE
CLF	CHAIN LINK FENCE		SIGN
CO	CLEAN OUT		TREE
CONC	CONCRETE		IRRIGATION VALVE
DCDA	DOUBLE CHECK DETECTOR ASSEMBLY		WATER VALVE
ELEC	ELECTRIC		EXISTING SEWER CLEANOUT
EOC	EDGE OF CONCRETE		PROPOSED STORM DRAIN CLEANOUT
EP	EDGE OF PAVEMENT		CONTROL POINT
FF	FINISHED FLOOR		EDGE OF PAVEMENT
FG	FINISHED GROUND		EDGE OF CONCRETE
FH	FIRE HYDRANT		GRADE BREAK/RIDGE LINE
FL	FLOWLINE		EDGE OF PAVEMENT
FDC	FIRE DEPARTMENT CONNECTION		EDGE OF CONCRETE
FS	FINISHED SURFACE		GRADE BREAK/RIDGE LINE
HP	HIGH POINT		EDGE OF PAVEMENT
IE	INVERT (SEWER)		EDGE OF CONCRETE
INV	INVERT (SD)		GRADE BREAK/RIDGE LINE
PIV	POST INDICATOR VALVE		EXISTING WALL
PP	POWER POLE		EXISTING CURB
SW	SIDEWALK		PROPOSED CURB
TB	TOP OF BERM		EXISTING GUTTER
TC	TOP OF CURB		PROPOSED AC PAVEMENT
TF	TOP OF FOOTING		PROPOSED PCC SURFACE
TG	TOP OF GRATE		GRIND AND OVERLAY
TP	TOP OF PAVEMENT		
TW	TOP OF WALL		
UTL	UTILITY		
WM	WATER METER		
WV	WATER VALVE		



MATCHLINE - SEE SHEET C3.2

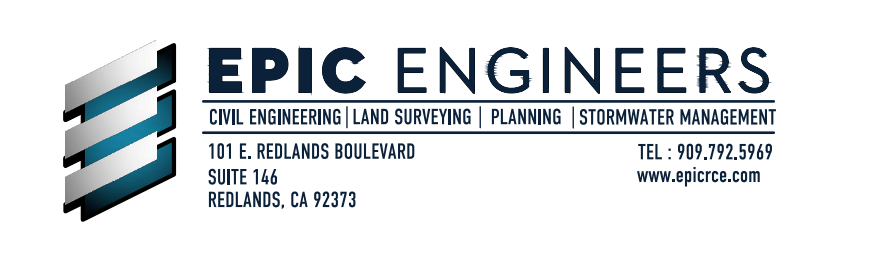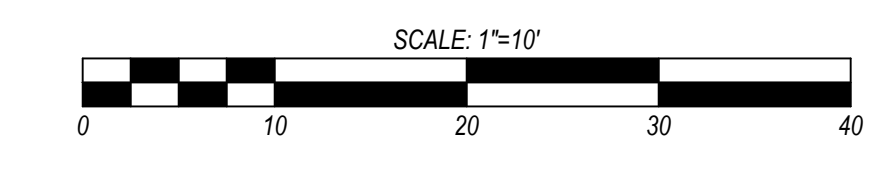

IDENTIFICATION STAMP
DIVISION OF THE STATE ARCHITECT
OFFICE OF REGULATION SERVICES

APPL # _____


AC _____ FLS _____ SS _____

DATE: _____

PRECISE GRADING PLAN

NO. DATE ISSUE PROJECT NO: 18025-00
1 3/28/2019 Addendum 1 DATE: 2/8/2019

DRAWING

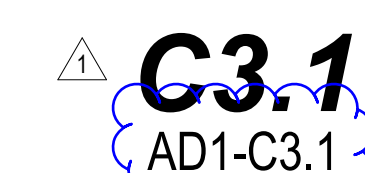

March 28, 2019 at 10:07am - J:\104-17-Redwood at Murrieta VUSD Middle College - AVIS - Civil\3DPLAN - CONSTRUCTION - FIC-C-02.dwg by maddison on SYSTEM6