


ALTA MURRIETA ELEMENTARY


39475 WHITEWOOD ROAD
MURRIETA, CA 92563




 PROPOSED ASPHALT SLURRY LOCATIONS:

Total Est. SQ. FT. = 49,387

 Sq.Ft. 47,000

 Sq.Ft. 2,387

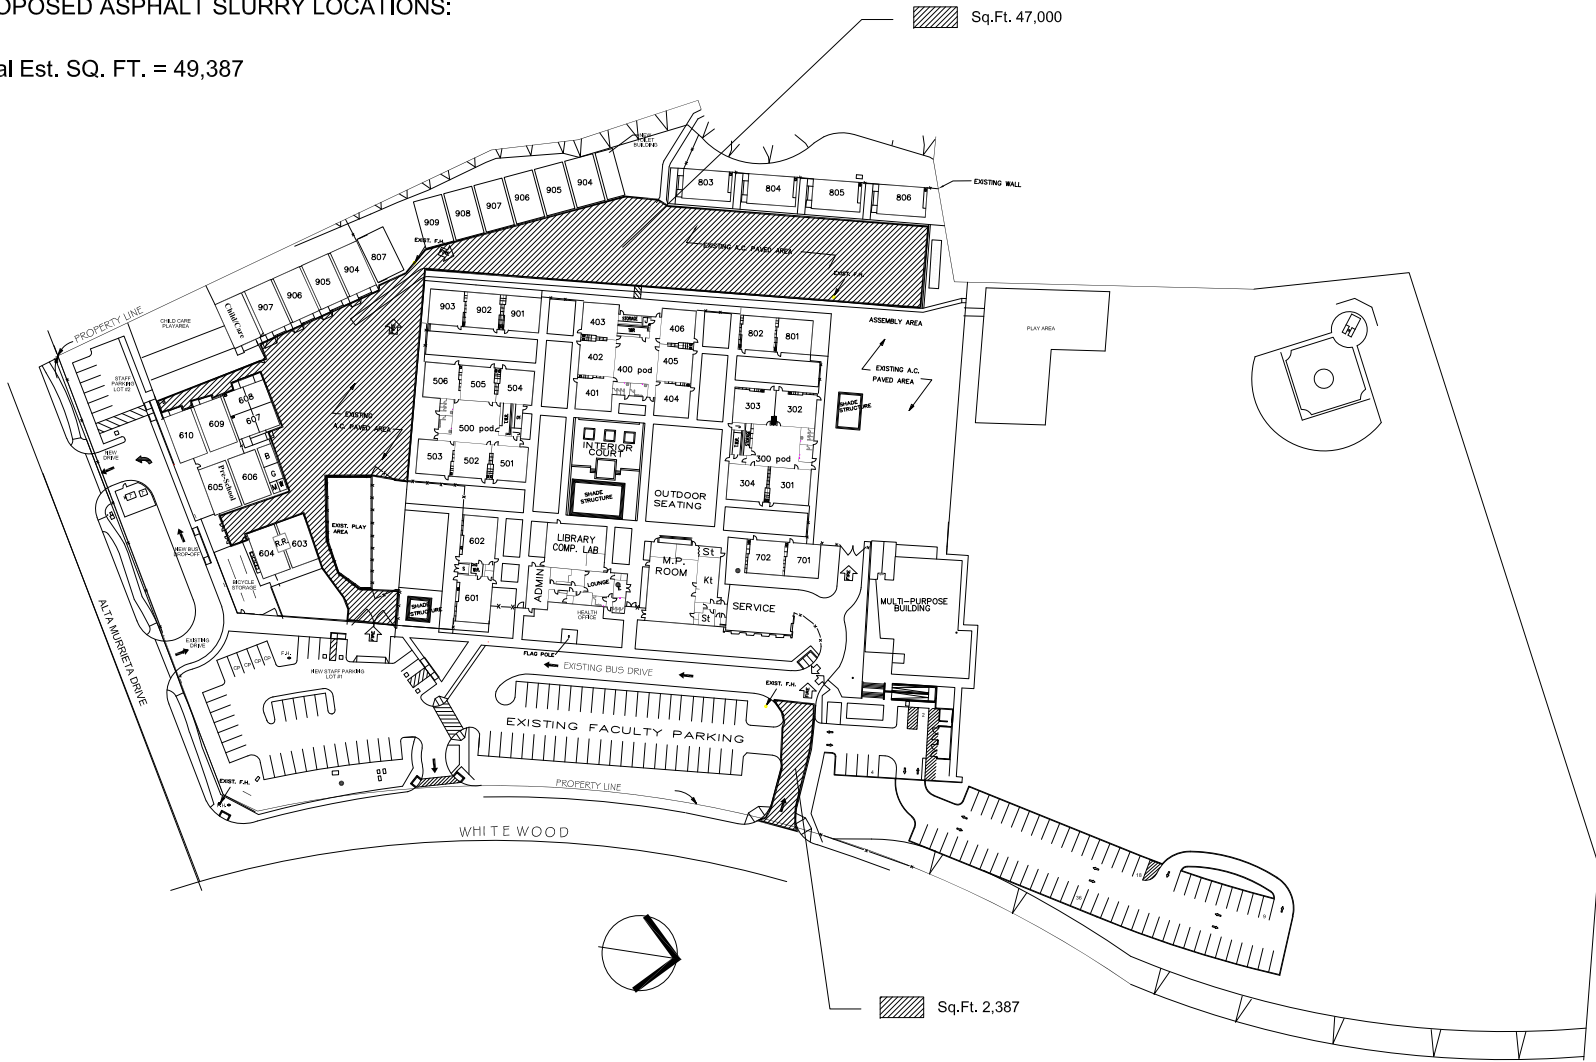

MURRIETA VALLEY UNIFIED SCHOOL DISTRICT
CONSTRUCTION/PLANNING
41870 McALBY COURT
MURRIETA, CA 92562
TEL: (909) 696-1600 FAX: (909) 696-1453

ALTA MURRIETA ELEM
Asphalt Slurry Project

DRAWN	RWHITE
CHECKED	MH-CD
DATE	01-04-21
SCALE	AS NOTED
JOB NO.	PRJNO.

T-1