
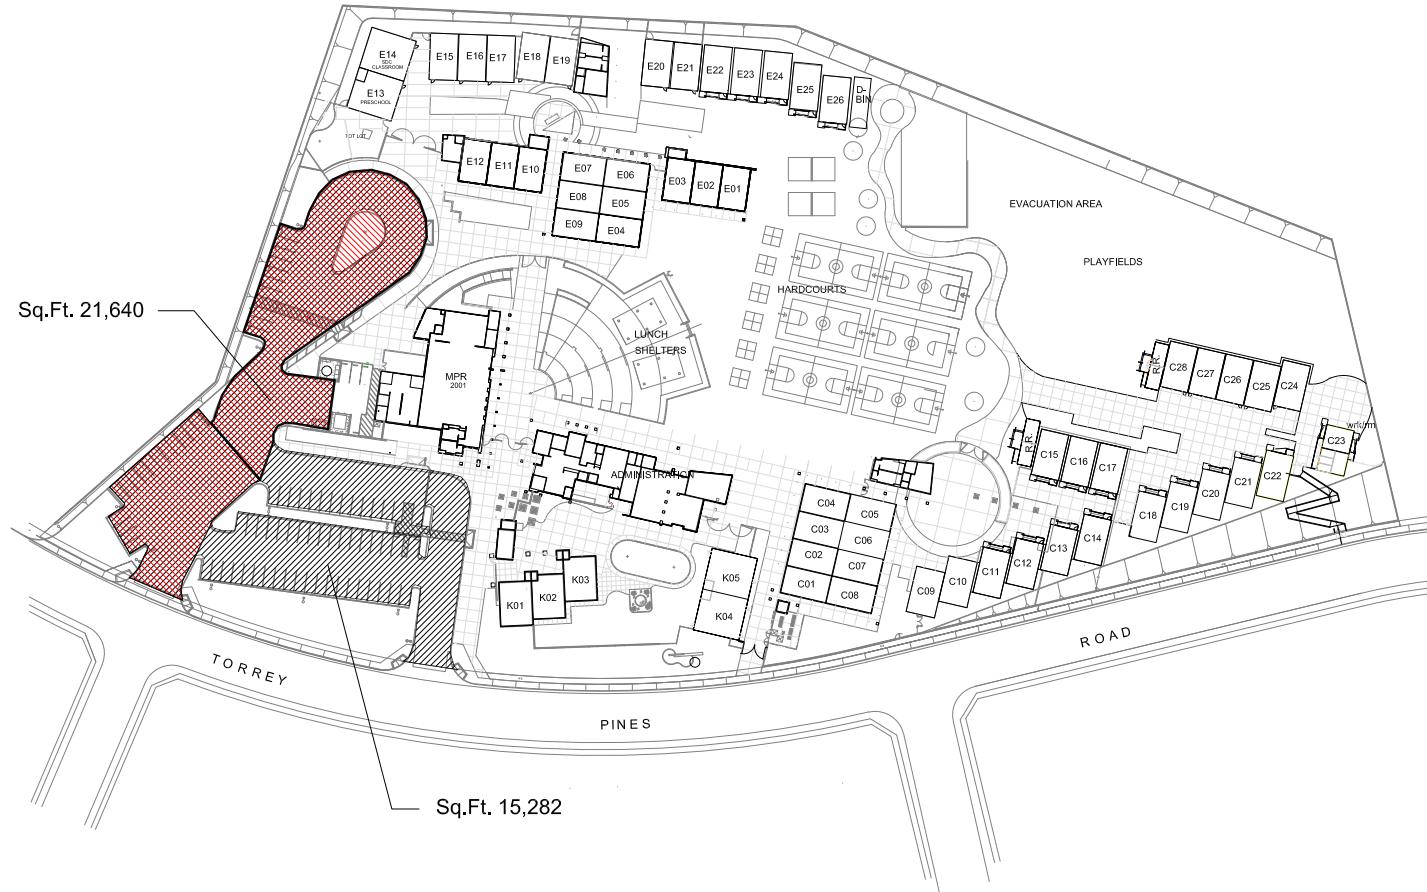


BUCHANAN ELEMENTARY

40121 TORREY PINES ROAD
MURRIETA, CA 92563

 PROPOSED ASPHALT SLURRY LOCATIONS:
Total Est. SQ. FT. = 15,282

 PROPOSED ASPHALT REMOVAL AND REPLACEMENT LOCATIONS:
Total Est. SQ. FT. = 21,640



MURRIETA VALLEY UNIFIED SCHOOL DISTRICT
CONSTRUCTION/PLANNING
41870 McALEBY COURT
MURRIETA, CA 92562
TEL: (909) 696-1600 FAX: (909) 696-1453

BUCHANAN
Asphalt Slurry Project

DRAWN: RWHITE
CHECKED: MH-CD
DATE: 01-04-21
SCALE: AS NOTED
JOB NO.: PROJNO.

T-1