


DOROTHY McELHINNEY MIDDLE SCHOOL- LISA J. MAILS

35125 BRIGGS ROAD
MURRIETA, CA 92563

 PROPOSED ASPHALT SLURRY LOCATIONS:

Total Est. SQ. FT. = 510,376

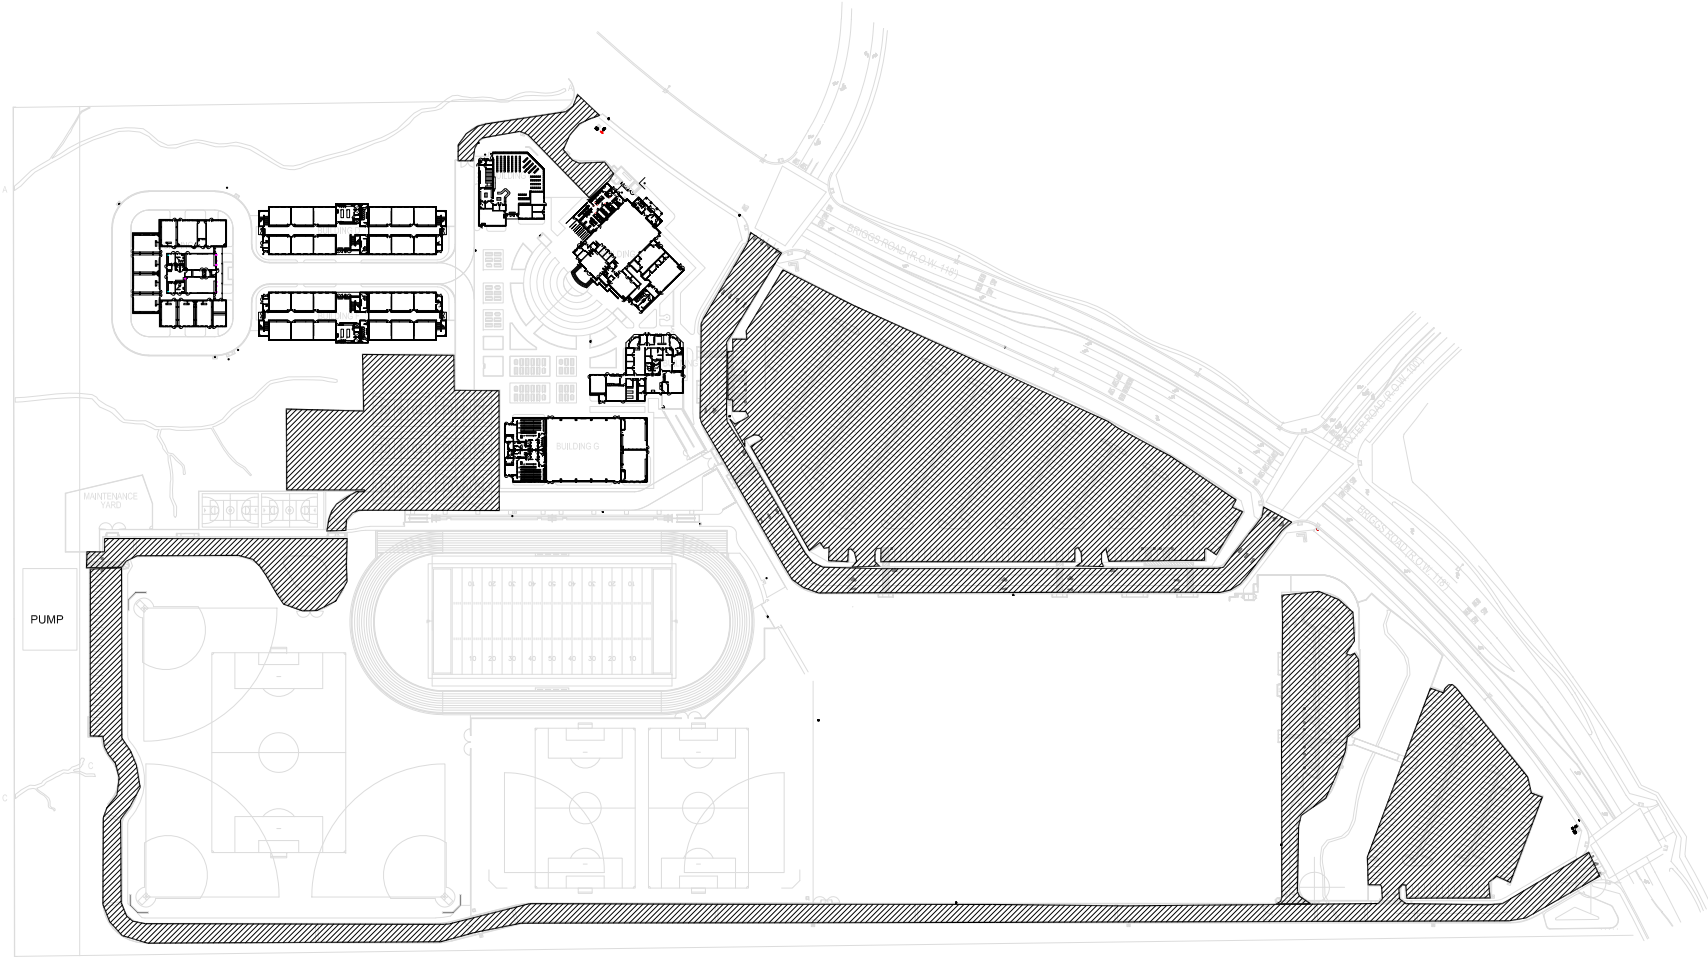

MURRIETA VALLEY UNIFIED SCHOOL DISTRICT
CONSTRUCTION/PLANNING
41870 McALBY COURT
MURRIETA, CA 92562
TEL:(909) 696-1600 FAX:(909) 696-1453

DMMS-LJM
Asphalt Slurry Project

DRAWN	RWHITE
CHECKED	MH-CD
DATE	01-04-21
SCALE	A5 NOTED
JOB NO.	PROJNO.

T-1