



MURRIETA VALLEY UNIFIED SCHOOL DISTRICT  
MVUSD ASPHALT REPLACEMENT, SLURRY & RESTRIPE PROJECT

BID # 04052018-01

**ADDENDUM # 1**

The following revisions and/or clarification shall be made to the Bidding Requirements and Contract Documents and all other conditions shall remain the same. The bidder shall be responsible for transmitting this information to all effected subcontractors and suppliers prior to closing the bid. The bid shall reflect these addendum changes in the Job Specifications/Site Maps for each bidder and acknowledge receipt of this Addendum in spaces provided on the Bid Form. Failure to acknowledge will subject the Bidder to disqualification.

**SPECIFICATIONS/MAPS SPECIFICATIONS**

**SPECIFICATIONS**

1. Rail Ranch Elementary School Propose square footage 104,502

**MAPS**

1. A-10 Rail Ranch Elementary School - Map Updated for Square Footage
2. A1.2 Vista Murrieta High School Map - Revised to Vista Murrieta High School Map# A-20

**QUESTIONS**

1. Vendor: At the sites visits Tuesday 3/20/18. Mark indicated that a Site plan for the Vista Murrieta H.S. would be provided to the Contractors so that we could determine the square footage of the Asphalt paving to be Removed and Replaced. The plan provided in the visit package is insufficient to perform a accurate take-off. Will a path to a appropriate plan be provided?  
*Answer: See new Vista Murrieta High School map*
2. Vendor: Can schools be deleted from final Contract  
*Answer: No*
3. Vendor: Can each school be awarded separately to multiple contractors?  
*Answer: No. The Contract will go to one Contractor.*



MURRIETA VALLEY UNIFIED SCHOOL DISTRICT  
MVUSD ASPHALT REPLACEMENT, SLURRY & RESTRIPE PROJECT

BID # 04052018-01

**ADDENDUM # 1**

**QUESTIONS CONTINUED**

4. Vendor: Four of the schools call for 10,000 LF of crack fill but what if there is more or less than 10,000 LF at any of the sites. How will the difference be paid? Are we suppose to measure each site?

*Answer: a) Change Order if needed. b) No, the sites do not need to be measured the 10,000 LF is just to cover any initial crack fill that needs to be done at each site. If more is needed, we will have to determine how much to crack fill and what the price will be during the project.*

5. Vendor: Is the striping one or two coats?

*Answer: One Coat*


6. Vendor: Does new asphalt receive seal coat?

*Answer: No seal coat is needed*

7. Vendor: What if there is asphalt repair needed prior to seal application how will this be paid? How will areas to be repaired if any determined?


*Answer: We will address each issue as needed*

# MURRIETA VALLEY UNIFIED SCHOOL DISTRICT

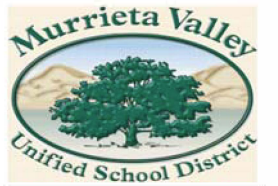

Proposed Asphalt Slurry Locations:

Total Est. square ft. = 104,502

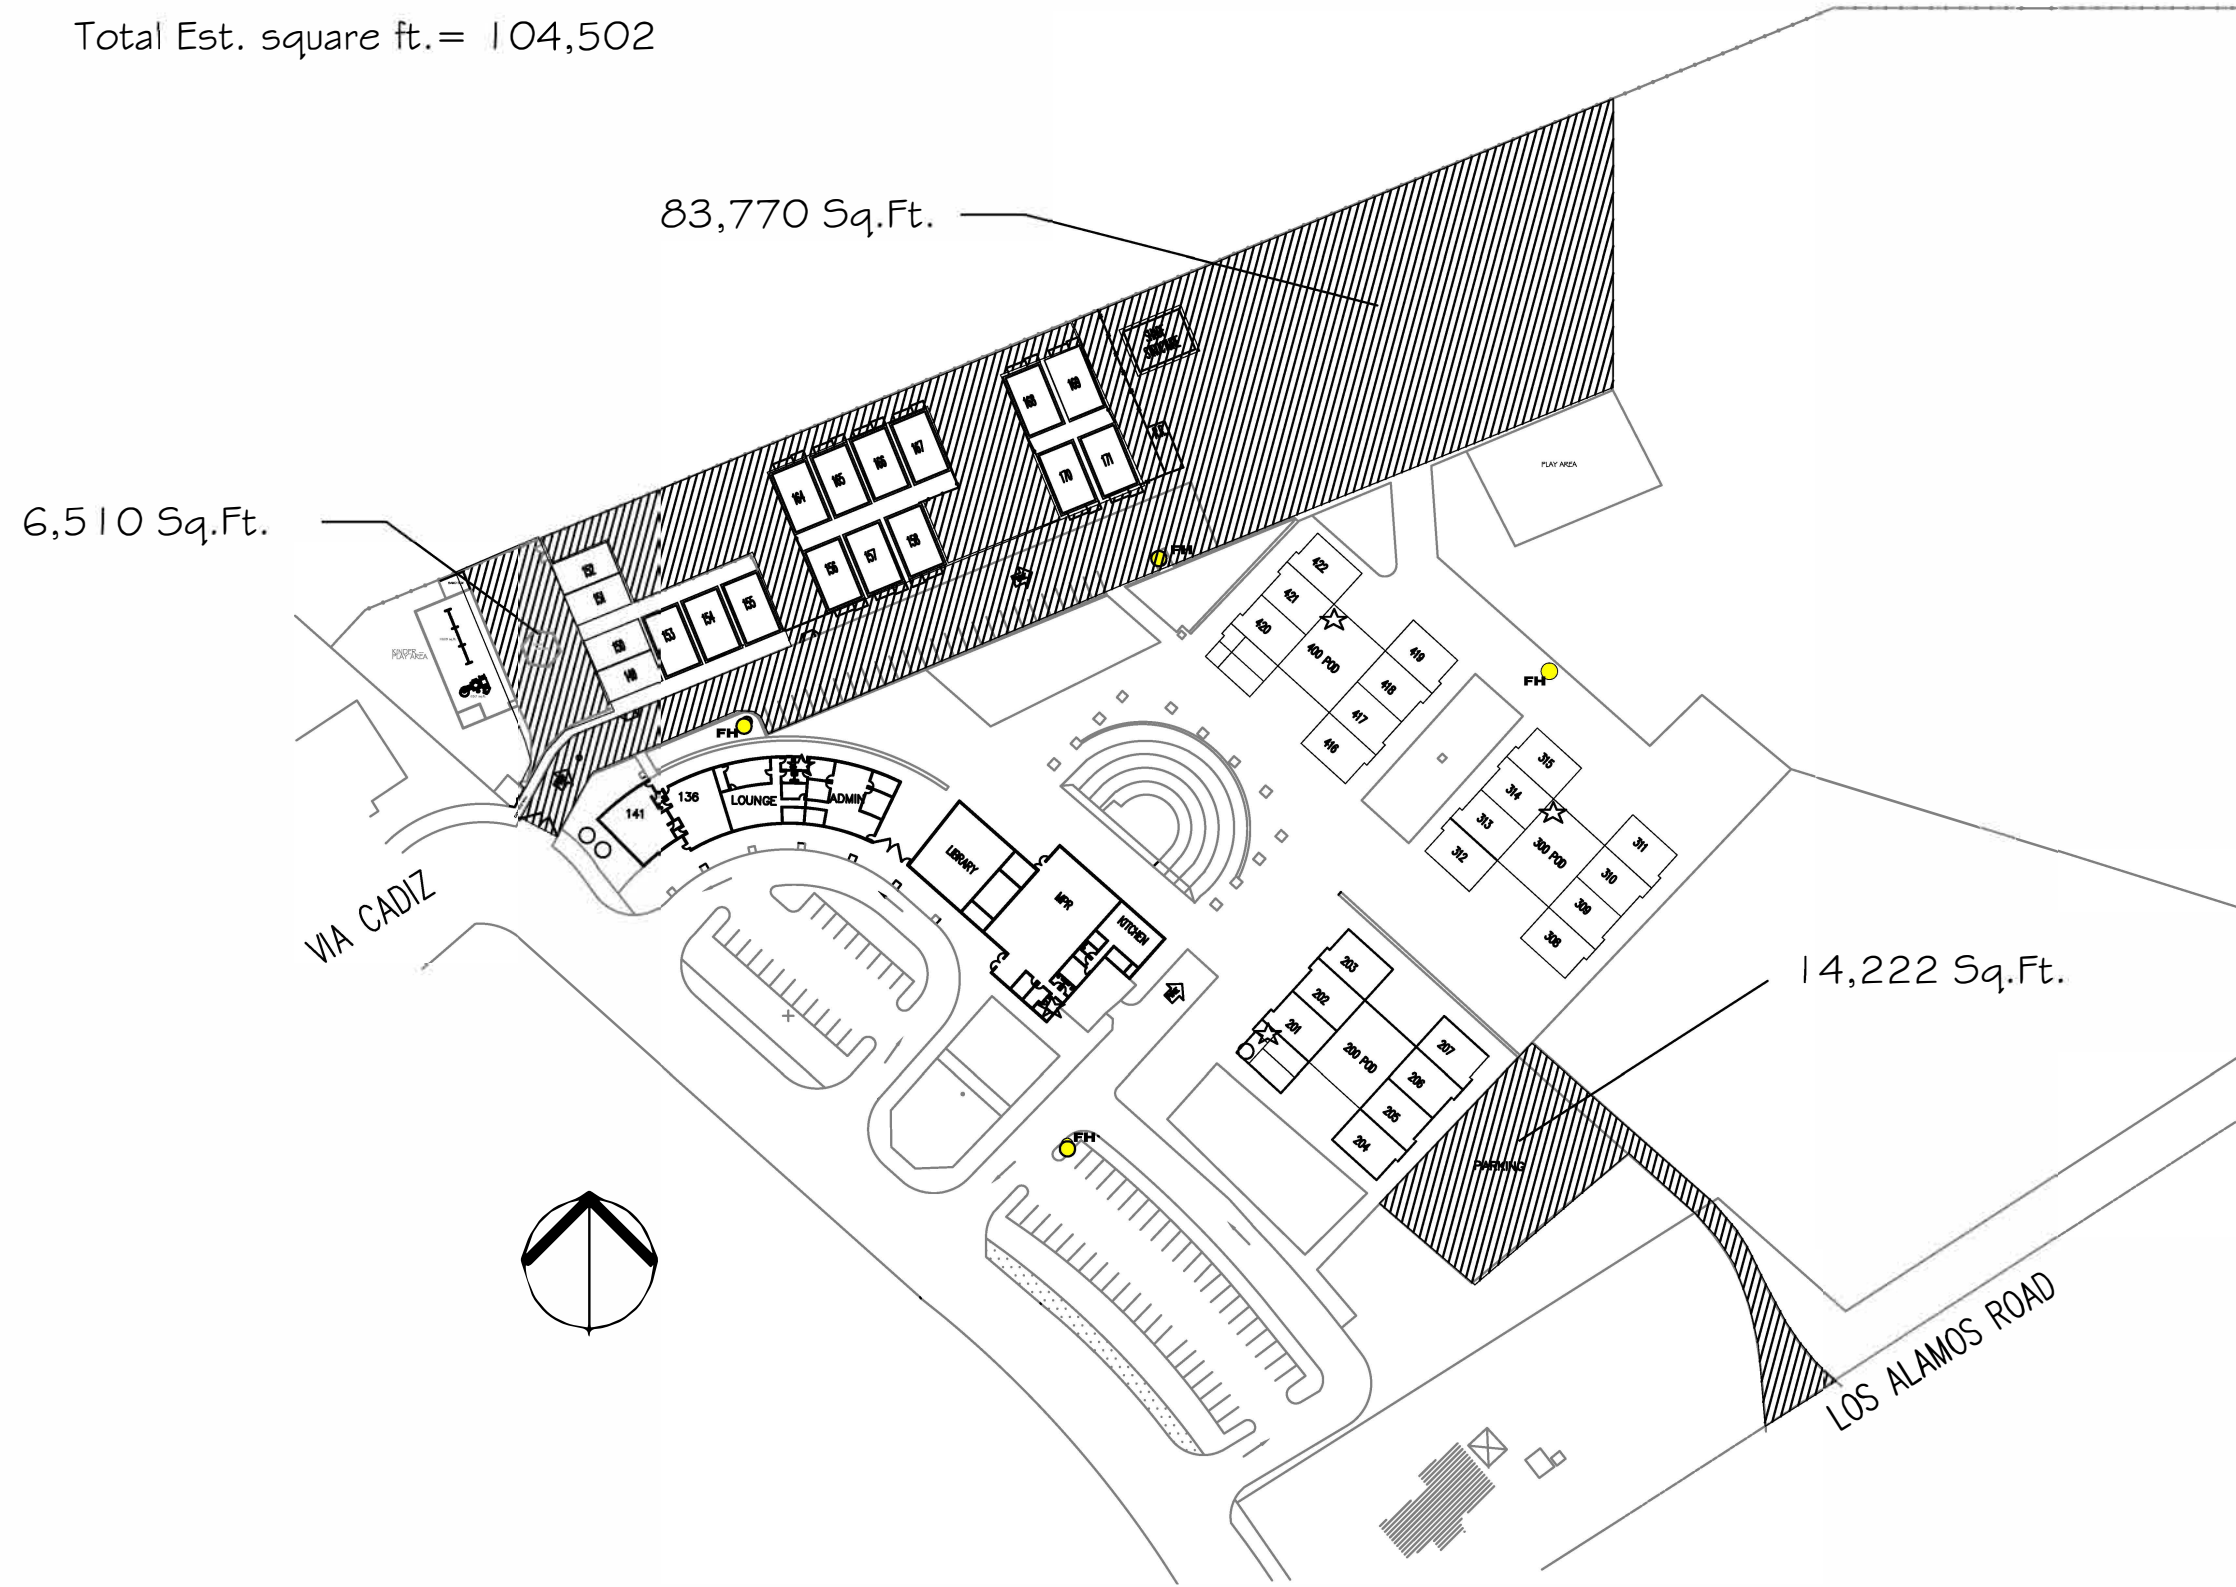

MURRIETA VALLEY UNIFIED SCHOOL DISTRICT  
 CONSTRUCTION/PLANNING  
 41870 McALBY COURT  
 MURRIETA, CA 92562  
 TEL:(909) 696-1600 FAX:(909) 696-1453

**Rail Ranch Elem  
 Asphalt Slurry Project**


DRAWN	RWHITE
CHECKED	MHURD
DATE	02-6-18
SCALE	AS NOTED
JOB NO.	PROJNO.

A-10

# MURRIETA VALLEY UNIFIED SCHOOL DISTRICT

 Proposed Asphalt Slurry Locations:

Total Est. square ft. = 44,147

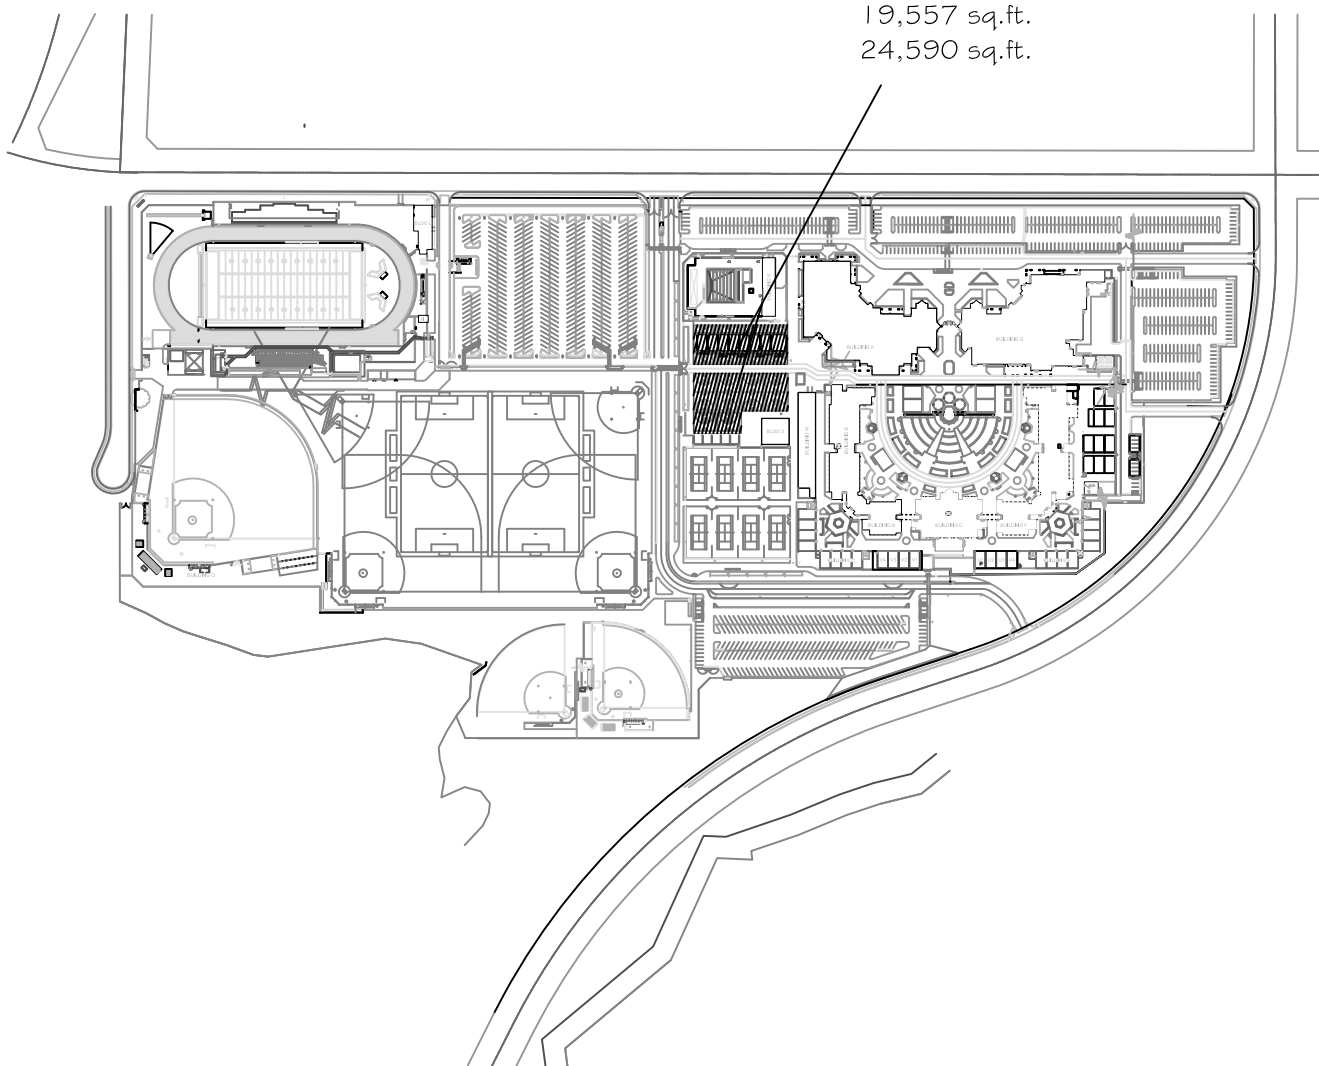

MURRIETA VALLEY UNIFIED SCHOOL DISTRICT  
 CONSTRUCTION/PLANNING  
 41870 McALBY COURT  
 MURRIETA, CA 92562  
 TEL:(909) 696-1600 FAX:(909) 696-1453

**Vista Murrieta HS  
 Asphalt Slurry Project**

DRAWN RW/WHITE  
 CHECKED MH/URD  
 DATE 02-6-16  
 SCALE AS NOTED  
 JOB NO. PROJ.NO.

A-20